


A SURVEY PLAT OF 30-FOOT ELECTRIC EASEMENT WITH 10-FOOT BY 50-FOOT ANCHOR EASEMENTS IN THE SE 1/4 SW 1/4 AND SW 1/4 SE 1/4 OF SECTION 32, T16S, R9E, NMPM, OTERO COUNTY, NEW MEXICO

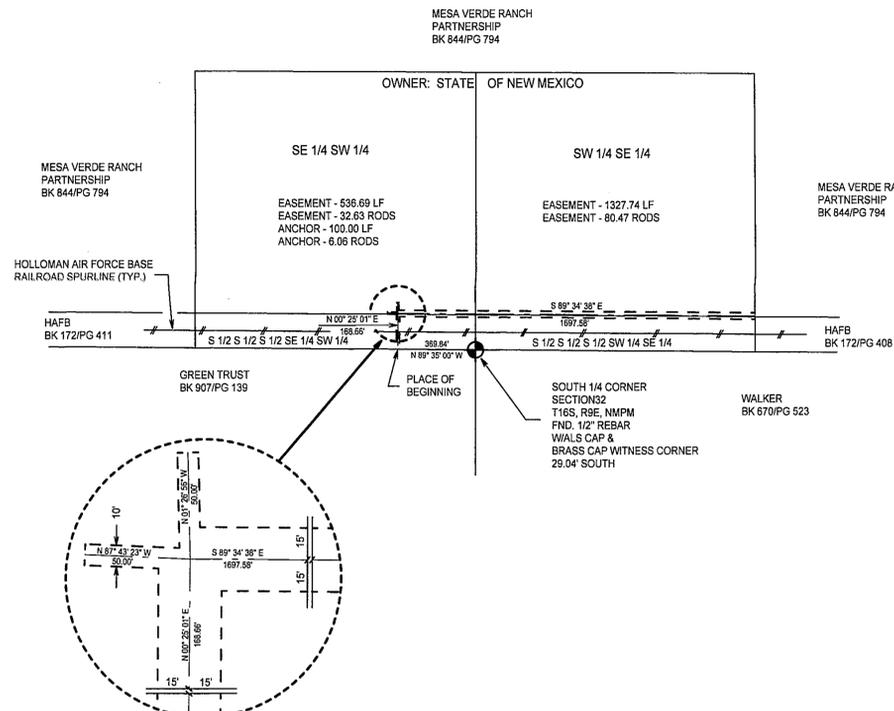

DESCRIPTION - ELECTRIC EASEMENT


A 30-FOOT ELECTRIC EASEMENT WITH 10-FOOT BY 50-FOOT ANCHOR EASEMENTS IN THE SE 1/4 SW 1/4 AND THE SW 1/4 SE 1/4 OF SECTION 32, T16S, R9E, NMPM, LYING 15-FEET ON EACH SIDE OF THE FOLLOWING DESCRIBED CENTERLINE:

STARTING AT THE SOUTH ONE-QUARTER CORNER OF SAID SECTION 32 AND GOING N89°35'00\"/>

SUBJECT TO ANY RIGHTS-OF-WAY OR OTHER EASEMENTS AS GRANTED OR RESERVED BY INSTRUMENTS OF RECORD OR AS NOW EXISTING ON SAID TRACT.


CERTIFICATE

I, KLAD ZIMMERLE, A NEW MEXICO LICENSED PROFESSIONAL SURVEYOR, CERTIFY THAT I CONDUCTED AND AM RESPONSIBLE FOR THIS SURVEY, THAT THIS SURVEY IS TRUE AND CORRECT TO THE BEST OF MY KNOWLEDGE AND BELIEF, AND THAT THIS SURVEY AND PLAT MEETS THE MINIMUM STANDARDS FOR SURVEYING IN NEW MEXICO.

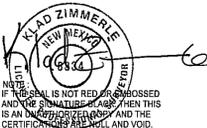

NOTE: BOOK AND PAGE NUMBERS REFERRED TO ARE OF THE RECORDS OF OTERO COUNTY, NEW MEXICO, OBTAINED FROM THE FILES OF THE OTERO COUNTY ASSESSOR'S OFFICE.

A SURVEY PLAT OF 30-FOOT ELECTRIC EASEMENT WITH 10-FOOT BY 50-FOOT ANCHOR EASEMENTS IN THE W 1/2 OF SECTION 18, T17S, R9E, NMPM, OTERO COUNTY, NEW MEXICO

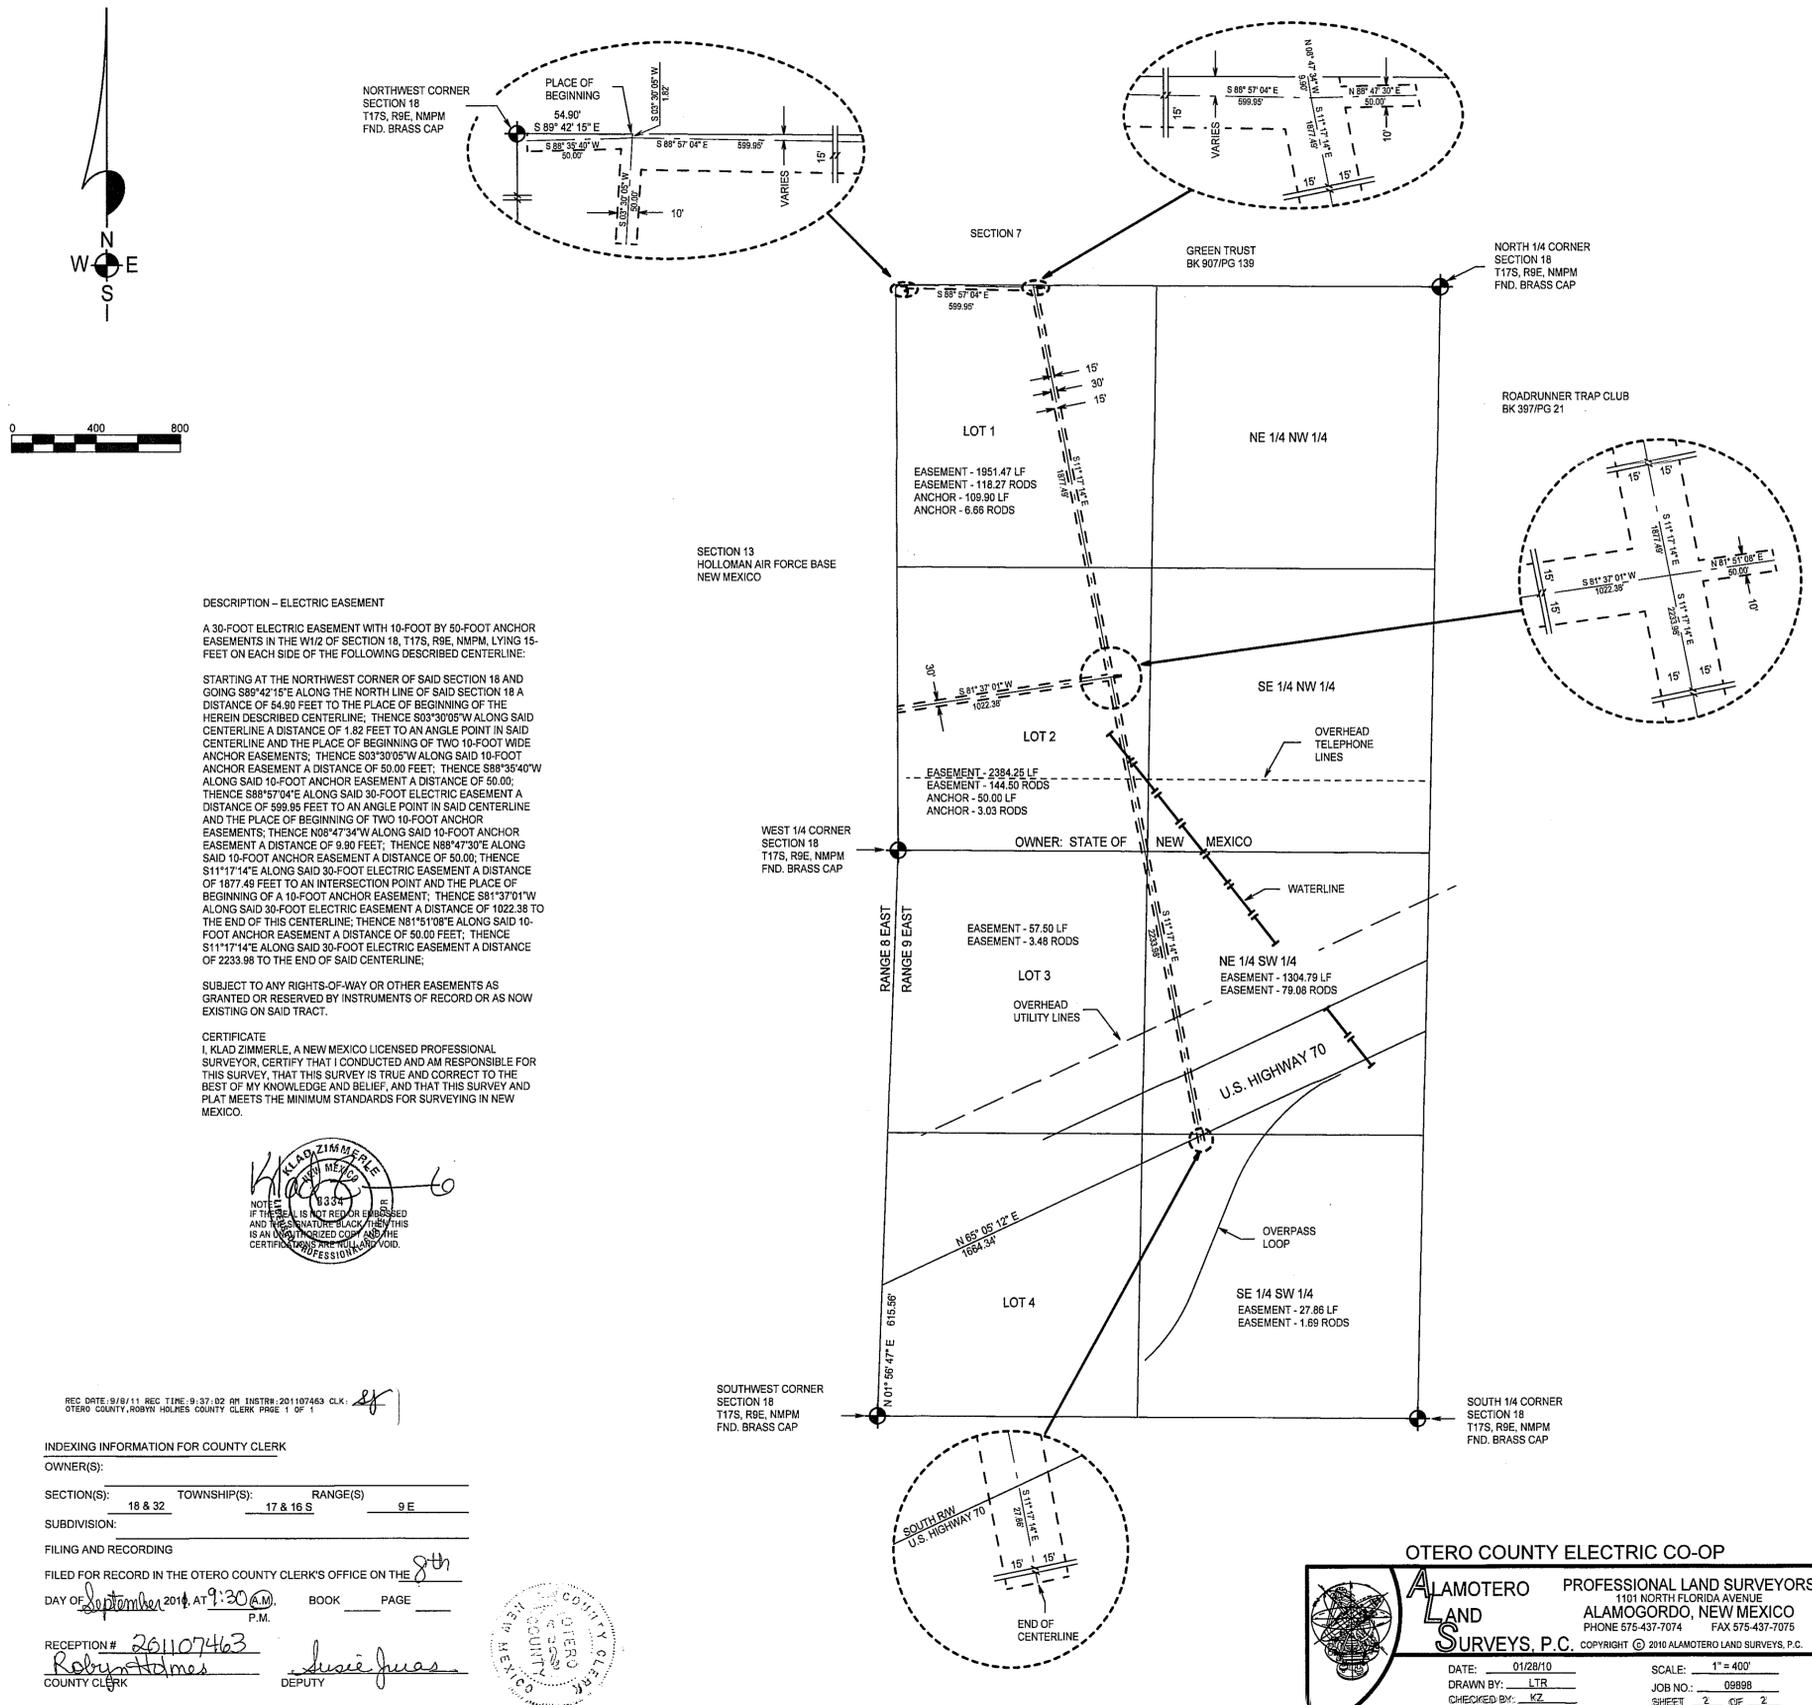

DESCRIPTION - ELECTRIC EASEMENT

A 30-FOOT ELECTRIC EASEMENT WITH 10-FOOT BY 50-FOOT ANCHOR EASEMENTS IN THE W 1/2 OF SECTION 18, T17S, R9E, NMPM, LYING 15- FEET ON EACH SIDE OF THE FOLLOWING DESCRIBED CENTERLINE:

STARTING AT THE NORTHWEST CORNER OF SAID SECTION 18 AND GOING S88°42'15\"/>

SUBJECT TO ANY RIGHTS-OF-WAY OR OTHER EASEMENTS AS GRANTED OR RESERVED BY INSTRUMENTS OF RECORD OR AS NOW EXISTING ON SAID TRACT.

CERTIFICATE

I, KLAD ZIMMERLE, A NEW MEXICO LICENSED PROFESSIONAL SURVEYOR, CERTIFY THAT I CONDUCTED AND AM RESPONSIBLE FOR THIS SURVEY, THAT THIS SURVEY IS TRUE AND CORRECT TO THE BEST OF MY KNOWLEDGE AND BELIEF, AND THAT THIS SURVEY AND PLAT MEETS THE MINIMUM STANDARDS FOR SURVEYING IN NEW MEXICO.



REC. DATE: 9/8/11 REC. TIME: 9:37:02 AM INSTR#: 201107463 CLK: [Signature]

INDEXING INFORMATION FOR COUNTY CLERK

OWNER(S):

SECTION(S): 18 & 32 TOWNSHIP(S): 17 & 16 S RANGE(S): 9 E

SUBDIVISION:

FILING AND RECORDING

FILED FOR RECORD IN THE OTERO COUNTY CLERK'S OFFICE ON THE 8th

DAY OF September 2011 AT 9:30 A.M. BOOK PAGE

RECEPTION # 261107463
 COUNTY CLERK [Signature] DEPUTY [Signature]

OTERO COUNTY ELECTRIC CO-OP

ALAMOTERO LAND SURVEYS, P.C. PROFESSIONAL LAND SURVEYORS
 1101 NORTH FLORIDA AVENUE
 ALAMOGORDO, NEW MEXICO
 PHONE 575-437-7074 FAX 575-437-7075
 COPYRIGHT © 2010 ALAMOTERO LAND SURVEYS, P.C.
 DATE: 01/28/10 SCALE: 1" = 400'
 DRAWN BY: LTR JOB NO.: 08988
 CHECKED BY: KZ SHEET 2 OF 2