

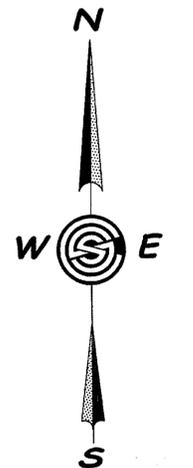


**PLAT OF SURVEY & CLAIM OF EXEMPTION
OF A 443.116 ACRE TRACT LINE RE-ALIGNMENT
IN THE N1/2 OF SECTION 33 AND THE SE1/4 OF
SECTION 28, T.14S., R.9E., N.M.P.M.
OTERO COUNTY, NEW MEXICO
SEPTEMBER 2011**

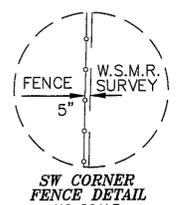


SCALE: 1" = 400'
0 200 400 800

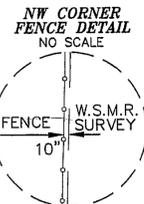

1.001 ACRE POSSIBLE OVERLAP PER NMPS 9624, UNVERIFIED, AS BEYOND THE SCOPE AND PURPOSE OF THIS SURVEY. TOWNSHIP 14 SOUTH, RANGE 9 EAST, IS NOTORIOUS IN ITS CONFLICT IN SECTIONAL SUBDIVISION.

DOCUMENTS OF RECORD:
CLAIM OF EXEMPTION RE-ALIGN TRACT LINES BY ALAMOTERO LAND SURVEYS BY KLAD ZIMMERLE, PS NMPS NO. 8334 FILED FOR RECORD ON OCTOBER 29, 2010 RECEPTION NUMBER 201010096 OTERO COUNTY, NEW MEXICO

SURVEY OF THE EAST BOUNDARY OF WHITE SANDS MISSILE RANGE BY HUITT-ZOLLARS, EL PASO, TEXAS, MICHAEL P. PAISANO, PS NMPS NO. 9624 AND FILED ON APRIL 17, 2001, IN PLAT BOOK 56 PAGE 56-57

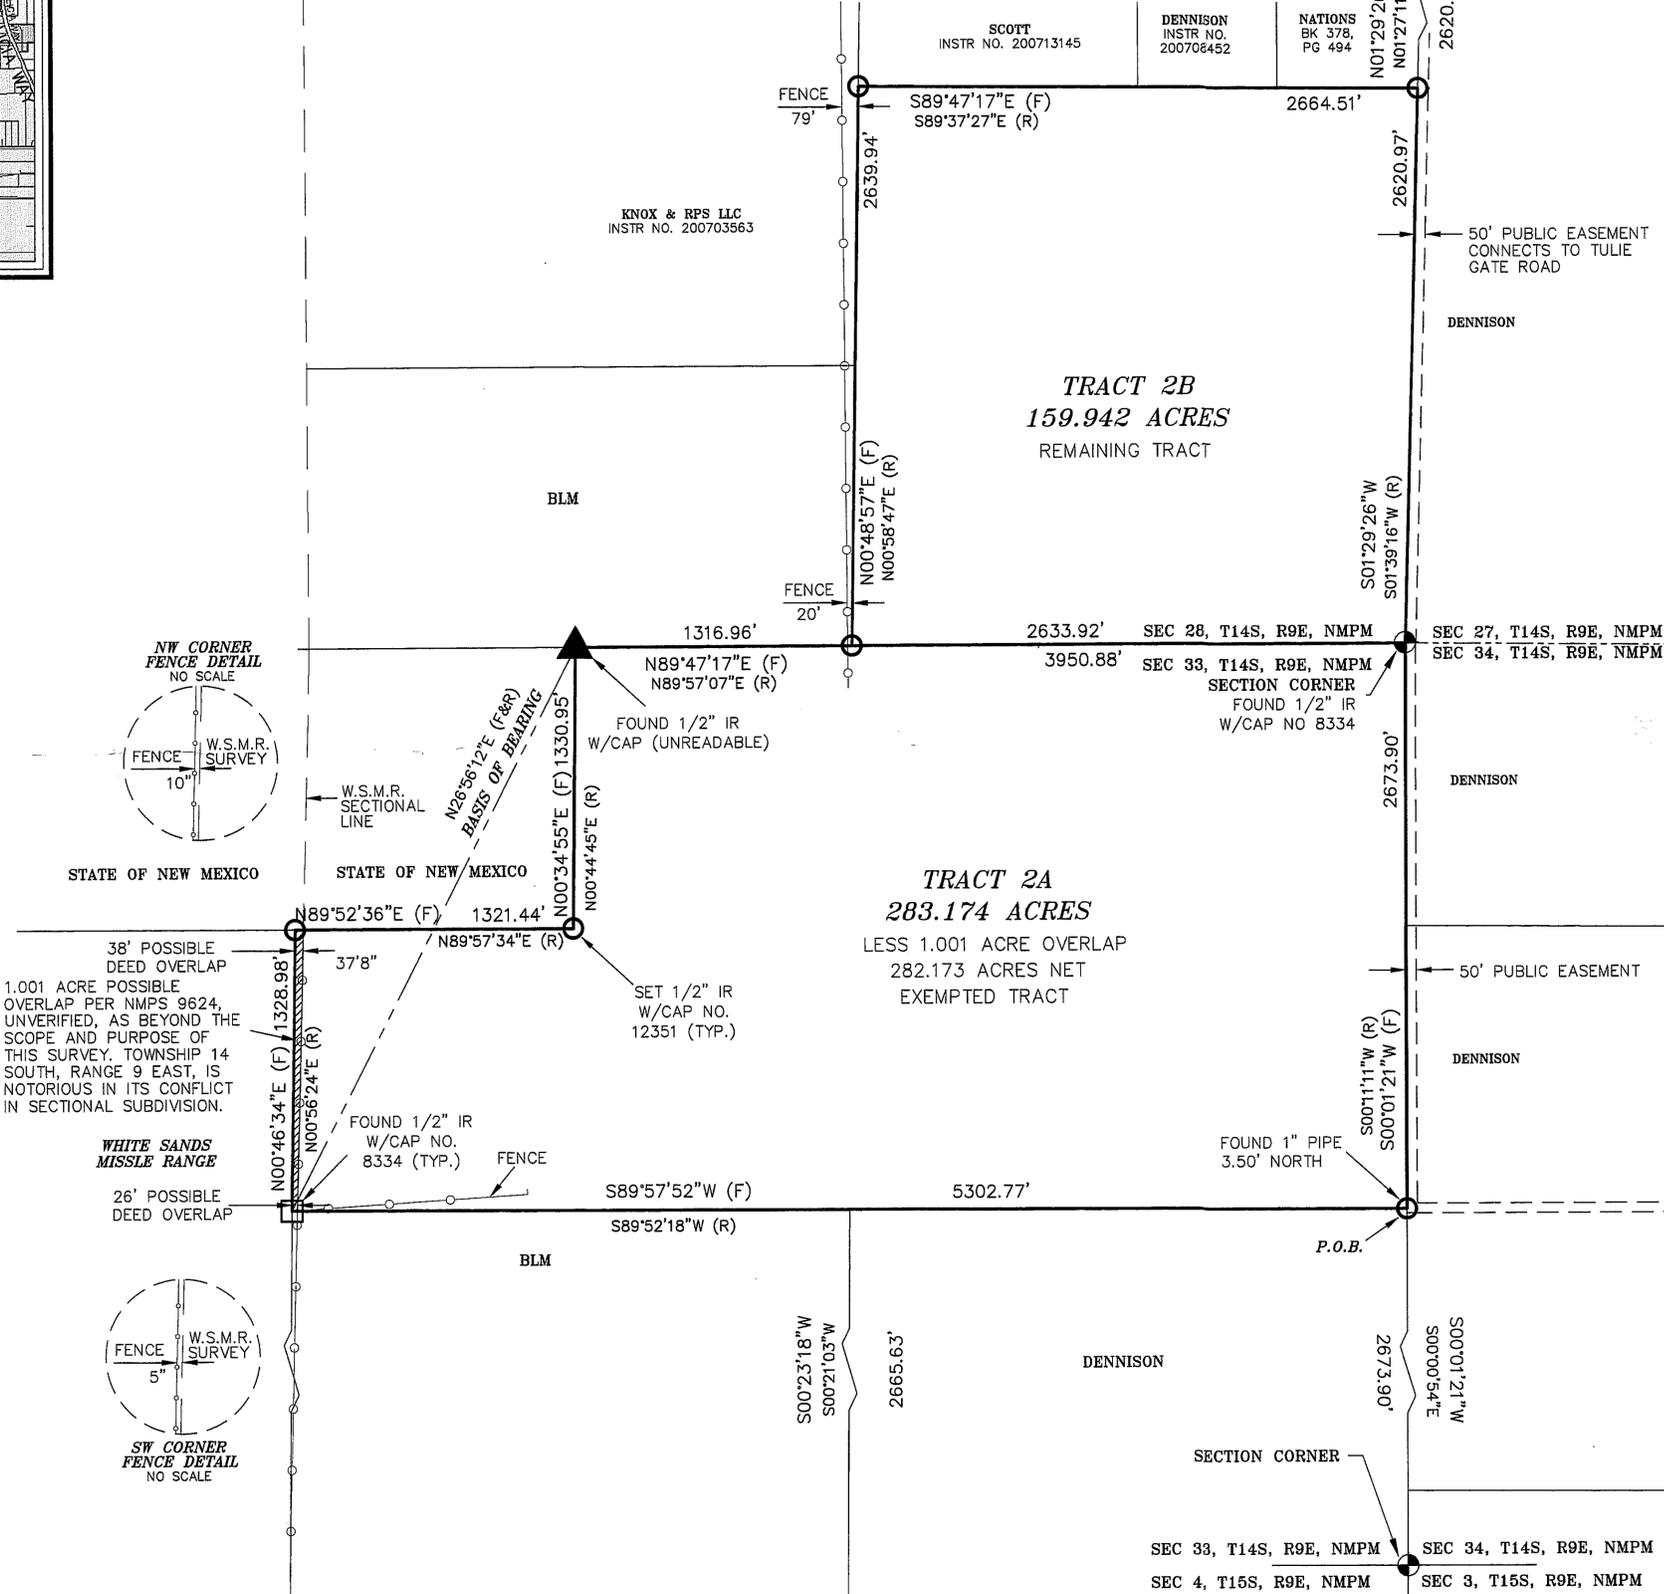

DEDICATION
STATE OF NEW MEXICO)
COUNTY OF OTERO)
KNOW ALL PEOPLE BY THESE PRESENTS THAT ZUSIMA G. COLALJO, TRUSTEE FOR THE LUKE N. DENNISON 2010 TRUST WHICH IS THE OWNER AND PROPRIETOR OF A 443.116 ACRE TRACT OF LAND IN THE SE1/4 OF SECTION 28 AND THE N1/2 OF SECTION 33, T14S, R9E, NMPM, OTERO COUNTY, NEW MEXICO, THE OWNER HEREWITH CLAIMS AN EXEMPTION FROM THE SUBDIVISION REGULATIONS AND CERTIFIES THAT THIS TRANSACTION INVOLVES:

COE #9: THE SALE, LEASE, OR OTHER CONVEYANCE OF LAND THAT CREATES NO PARCEL SMALLER THAN ONE-HUNDRED FORTY (140) ACRES.
TRACT 2A, EXEMPTED TRACT:
A TRACT OF LAND IN THE NORTH 1/2 OF SECTION 33, T14S, R9E, NMPM, DESCRIBED BY METES AND BOUNDS AS FOLLOWS: BEGINNING AT AT THE EAST ONE-QUARTER CORNER OF SECTION 33 FOR THE SOUTHEAST CORNER OF THIS TRACT, WHENCE, THE SOUTHEAST CORNER OF SECTION 33 BEARS S00°01'21"W, A DISTANCE OF 2673.90 FEET; THENCE, FROM THE POINT OF BEGINNING, ALONG THE EAST-WEST CENTERLINE OF SECTION 33, S89°57'52"W, A DISTANCE OF 5302.77 FEET; THENCE, N00°46'34"E, A DISTANCE OF 1328.98 FEET; THENCE, N89°52'36"E, A DISTANCE OF 1321.44 FEET; THENCE, N00°34'55"E, A DISTANCE OF 1330.95 FEET TO THE NORTH LINE OF SECTION 33; THENCE, ALONG SAID NORTH LINE, N89°47'17"E, A DISTANCE OF 3950.88 FEET TO THE NORTHEAST CORNER OF SECTION 33 AND THE WEST SIDE OF A FIFTY (50) FOOT PUBLIC RIGHT-OF-WAY EASEMENT; THENCE, ALONG SAID EASEMENT, S00°01'21"W, A DISTANCE OF 2673.90 FEET TO THE POINT AND PLACE OF BEGINNING, ENCLOSING 283.174 GROSS ACRES OF LAND, IF, LESS AND EXCEPT AN APPARENT OVERLAP ON FEDERAL LANDS ALONG THE WEST BOUNDARY OF 1.001 ACRE, THEN, THERE REMAINS 282.173 NET ACRES OF LAND, MORE OR LESS.

IN THE RECORDING OF THIS PLAT, SAID OWNERS AND PROPRIETORS HEREBY CAUSE SAID LOTS TO BE VACATED AND REPLATTED AS SHOWN ON THIS PLAT, AND DO CAUSE ALL THE STREETS AND EASEMENTS WITHIN THE BOUNDS OF THE ABOVE DESCRIBED TRACT OF LAND BE DEDICATED FOR THE PURPOSES SHOWN, THIS PLAT IS MADE WITH THE FREE CONSENT AND IN ACCORDANCE WITH THE DESIRES OF THE UNDERSIGNED OWNERS AND PROPRIETORS OF SAID TRACTS OF LAND, IN WITNESS WHEREOF SAID OWNER HAS SET

THEIR HAND AND SEAL ON THIS 23 DAY OF SEPTEMBER, 2011.

ZUSIMA G. COLALJO, TRUSTEE FOR THE LUKE N. DENNISON 2010 TRUST

ACKNOWLEDGEMENT

STATE OF WISCONSIN)
COUNTY OF RACINE)
THE FOREGOING INSTRUMENT WAS ACKNOWLEDGED BEFORE ME ON THIS 23rd DAY OF September, 2011, BY ZUSIMA G. COLALJO, TRUSTEE FOR THE LUKE N. DENNISON 2010 TRUST, WITNESS MY HAND AND SEAL ON THIS DAY AND YEAR LAST WRITTEN ABOVE.
NOTARY PUBLIC MY COMMISSION EXPIRES 3/17/2013

APPROVED BY OTERO COUNTY, AS CLAIM OF EXEMPTION NO. 11-EX-59 ON THIS

12th DAY OF October, 2011.
Sherrie Lee PLANNING COORDINATOR

FILING
STATE OF NEW MEXICO)
COUNTY OF OTERO)
RECORDED IN THE OFFICE OF THE COUNTY CLERK AND EX-OFFICIO RECORDER OF OTERO COUNTY, NEW MEXICO, AT 3:23 O'CLOCK, P.M., THIS 12 DAY OF October, 2011.

ROBIN HOLMES COUNTY CLERK BY Selina Maus
INSTRUMENT NO. 201108481

SURVEYOR'S CERTIFICATE

I, STEVEN J. SANDOVAL, A NEW MEXICO REGISTERED PROFESSIONAL SURVEYOR, CERTIFY THAT I CONDUCTED AND AM RESPONSIBLE FOR THIS SURVEY, THAT THIS SURVEY IS TRUE AND CORRECT TO THE BEST OF MY KNOWLEDGE AND BELIEF, AND THAT THIS SURVEY AND PLAT MEET THE MINIMUM STANDARDS FOR SURVEYING IN NEW MEXICO.
STEVEN J. SANDOVAL NMPS NO. 12351 DATE 9/1/11



REC. DATE: 10/12/11 REC. TIME: 3:23:41 PM INSTR. NO. 201108481 OTERO COUNTY, ROBIN HOLMES COUNTY CLERK PAGE 1 OF 1



CSS Project No. 11-235

Construction Surveying Services
1015 Oregon Alamogordo, NM 88310
(575) 443-6202 FAX (575) 443-1151