
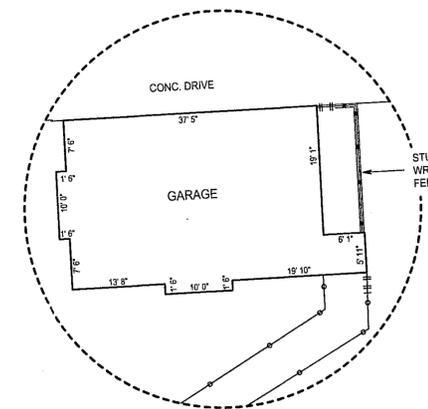
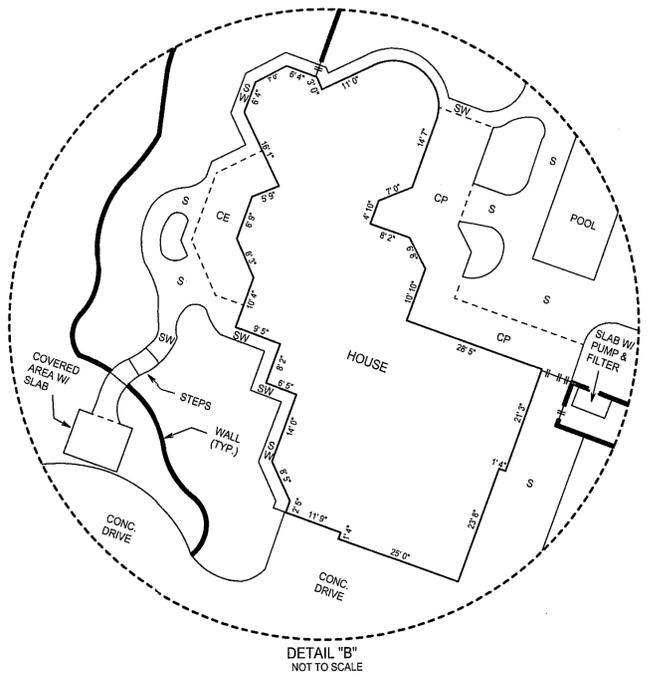
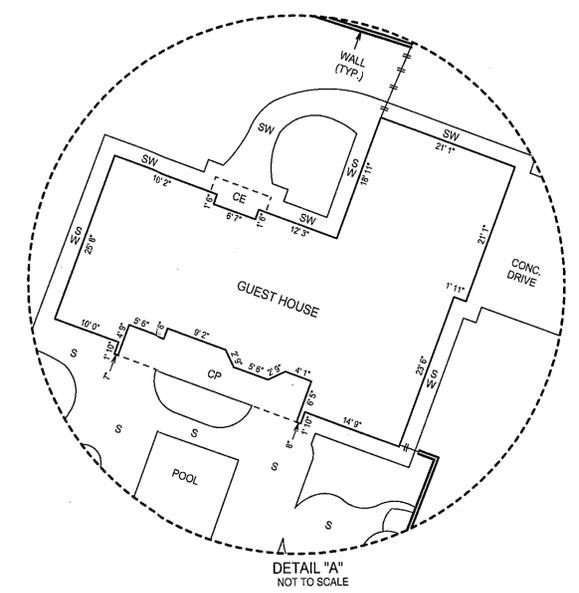


CLAIM OF EXEMPTION
MORTGAGE PURPOSES
A SURVEY PLAT OF A TRACT OF LAND IN THE
S 1/2 NW 1/4 OF SECTION 17, T17S, R10E, NMPM
OTERO COUNTY, NEW MEXICO

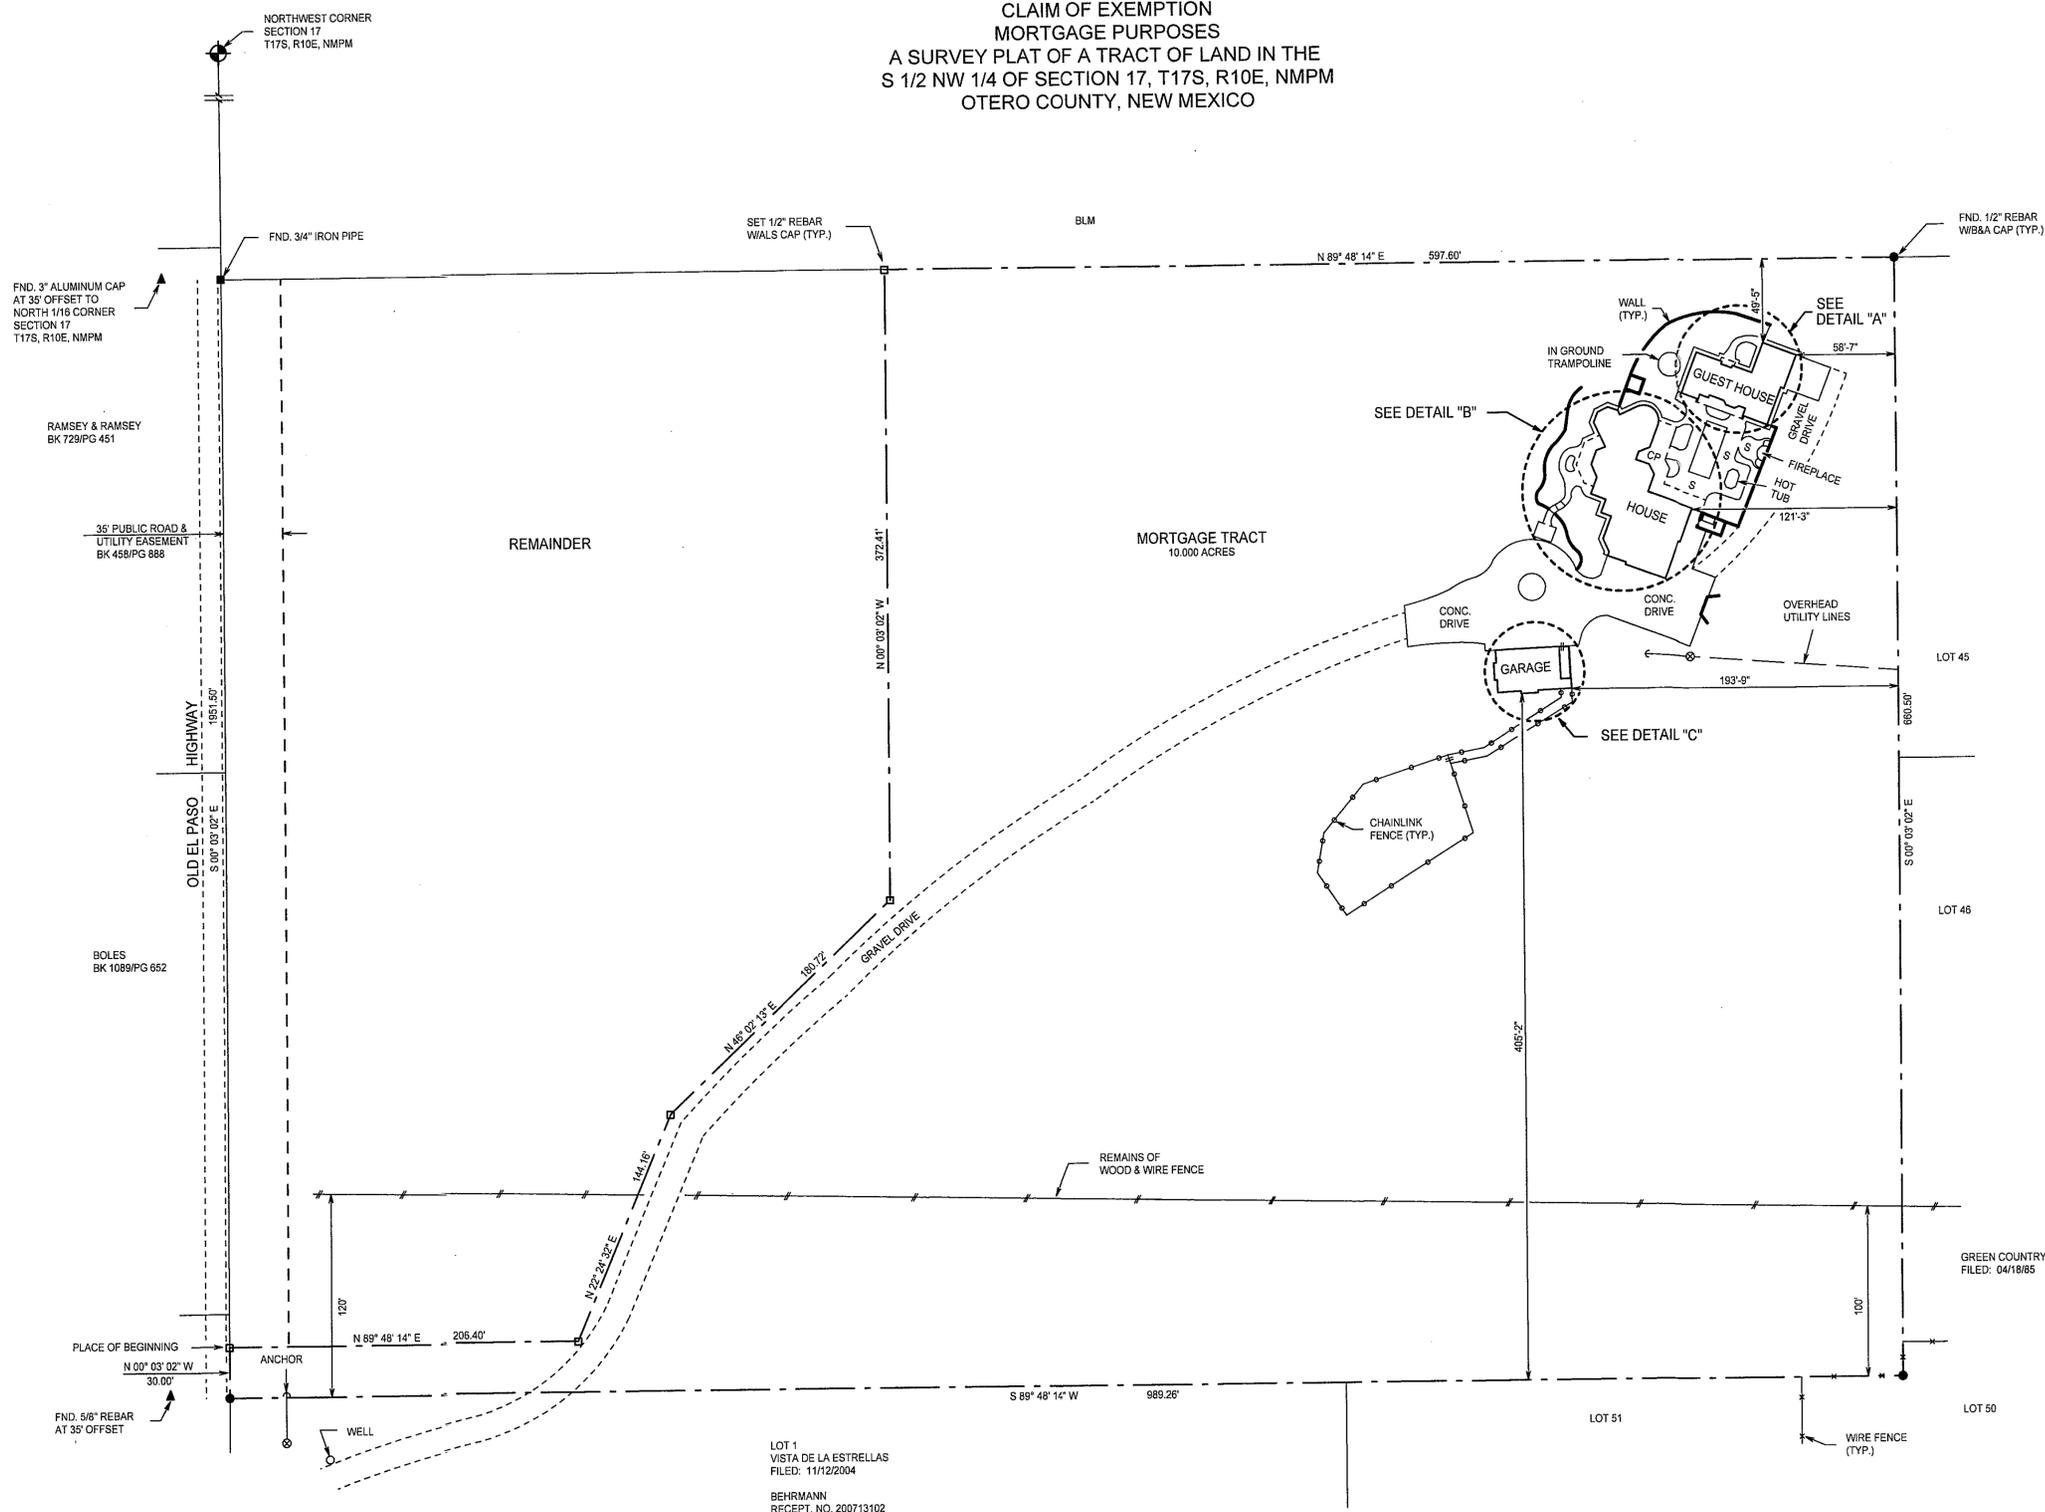


DESCRIPTION - FOR MORTGAGE PURPOSES ONLY
A TRACT OF LAND IN THE S1/2 NW1/4 OF SECTION 17, T17S, R10E, NMPM, DESCRIBED BY METES AND BOUNDS AS FOLLOWS:

STARTING AT THE NORTHWEST CORNER OF SAID SECTION 17 AND GOING S00°03'02"E ALONG THE WEST LINE OF SAID SECTION 17 A DISTANCE OF 1951.50 FEET TO THE PLACE OF BEGINNING OF THE TRACT OF LAND HEREIN DESCRIBED; THENCE N89°48'14"E A DISTANCE OF 206.40 FEET; THENCE N22°24'32"E A DISTANCE OF 144.16 FEET; THENCE N48°02'13"E A DISTANCE OF 180.72 FEET; THENCE N00°03'02"W A DISTANCE OF 372.41 FEET; THENCE N89°48'14"E A DISTANCE OF 597.60 FEET; THENCE S00°03'02"E A DISTANCE OF 660.50 FEET; THENCE S89°48'14"W A DISTANCE OF 989.26 FEET; THENCE N00°03'02"W A DISTANCE OF 30.00 FEET TO THE SAID PLACE OF BEGINNING, AND CONTAINING 10.000 ACRES, MORE OR LESS.

SUBJECT TO ANY RIGHTS-OF-WAY OR OTHER EASEMENTS AS GRANTED OR RESERVED BY INSTRUMENTS OF RECORD OR AS NOW EXISTING ON SAID TRACT.

CERTIFICATE
I, KLAUD ZIMMERLE, A NEW MEXICO LICENSED PROFESSIONAL SURVEYOR, CERTIFY THAT I CONDUCTED AND AM RESPONSIBLE FOR THIS SURVEY, THAT THIS SURVEY IS TRUE AND CORRECT TO THE BEST OF MY KNOWLEDGE AND BELIEF, AND THAT THIS SURVEY AND PLAT MEETS THE MINIMUM STANDARDS FOR SURVEYING IN NEW MEXICO.

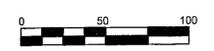

- SW SIDEWALK
- CE COVERED ENTRY
- CP COVERED PATIO
- C CRAWLWAY
- AC AIR CONDITIONER
- S SLAB
- G GAS METER
- W WATER METER
- U UTILITY POLE
- UP UTILITY PEDESTAL
- G GATE
- B BREAKLINE

NOTE:
BOOK AND PAGE NUMBERS REFERRED TO ARE OF THE RECORDS OF OTERO COUNTY, NEW MEXICO, OBTAINED FROM THE FILES OF THE OTERO COUNTY ASSESSOR'S OFFICE.

REC. DATE: 10/20/11 REC. TIME: 8:42:34 PM INSTR: 201108706 CLK: LTR
OTERO COUNTY, ROBIN HOUER COUNTY CLERK PAGE 1 OF 1

ALAMOTERO LAND SURVEYS, P.C. PROFESSIONAL LAND SURVEYORS
1101 NORTH FLORIDA AVENUE
ALAMOGORDO, NEW MEXICO
PHONE 575-437-7074 FAX 575-437-7075
COPYRIGHT © 2011 ALAMOTERO LAND SURVEYS, P.C.

DATE: 10/07/11 SCALE: 1" = 50'
DRAWN BY: LTR
CHECKED BY: KZ
JOB NO.: 11-0584
SHEET 2 OF 2

COE-11-EX-60