


**CLAIM OF EXEMPTION
FAMILY MEMBER
A SURVEY PLAT OF TWO TRACTS OF LAND IN THE
SW 1/4 SW 1/4 OF SECTION 35, T14S, R9E, NMPM
OTERO COUNTY, NEW MEXICO**

LTR/PLAT-12

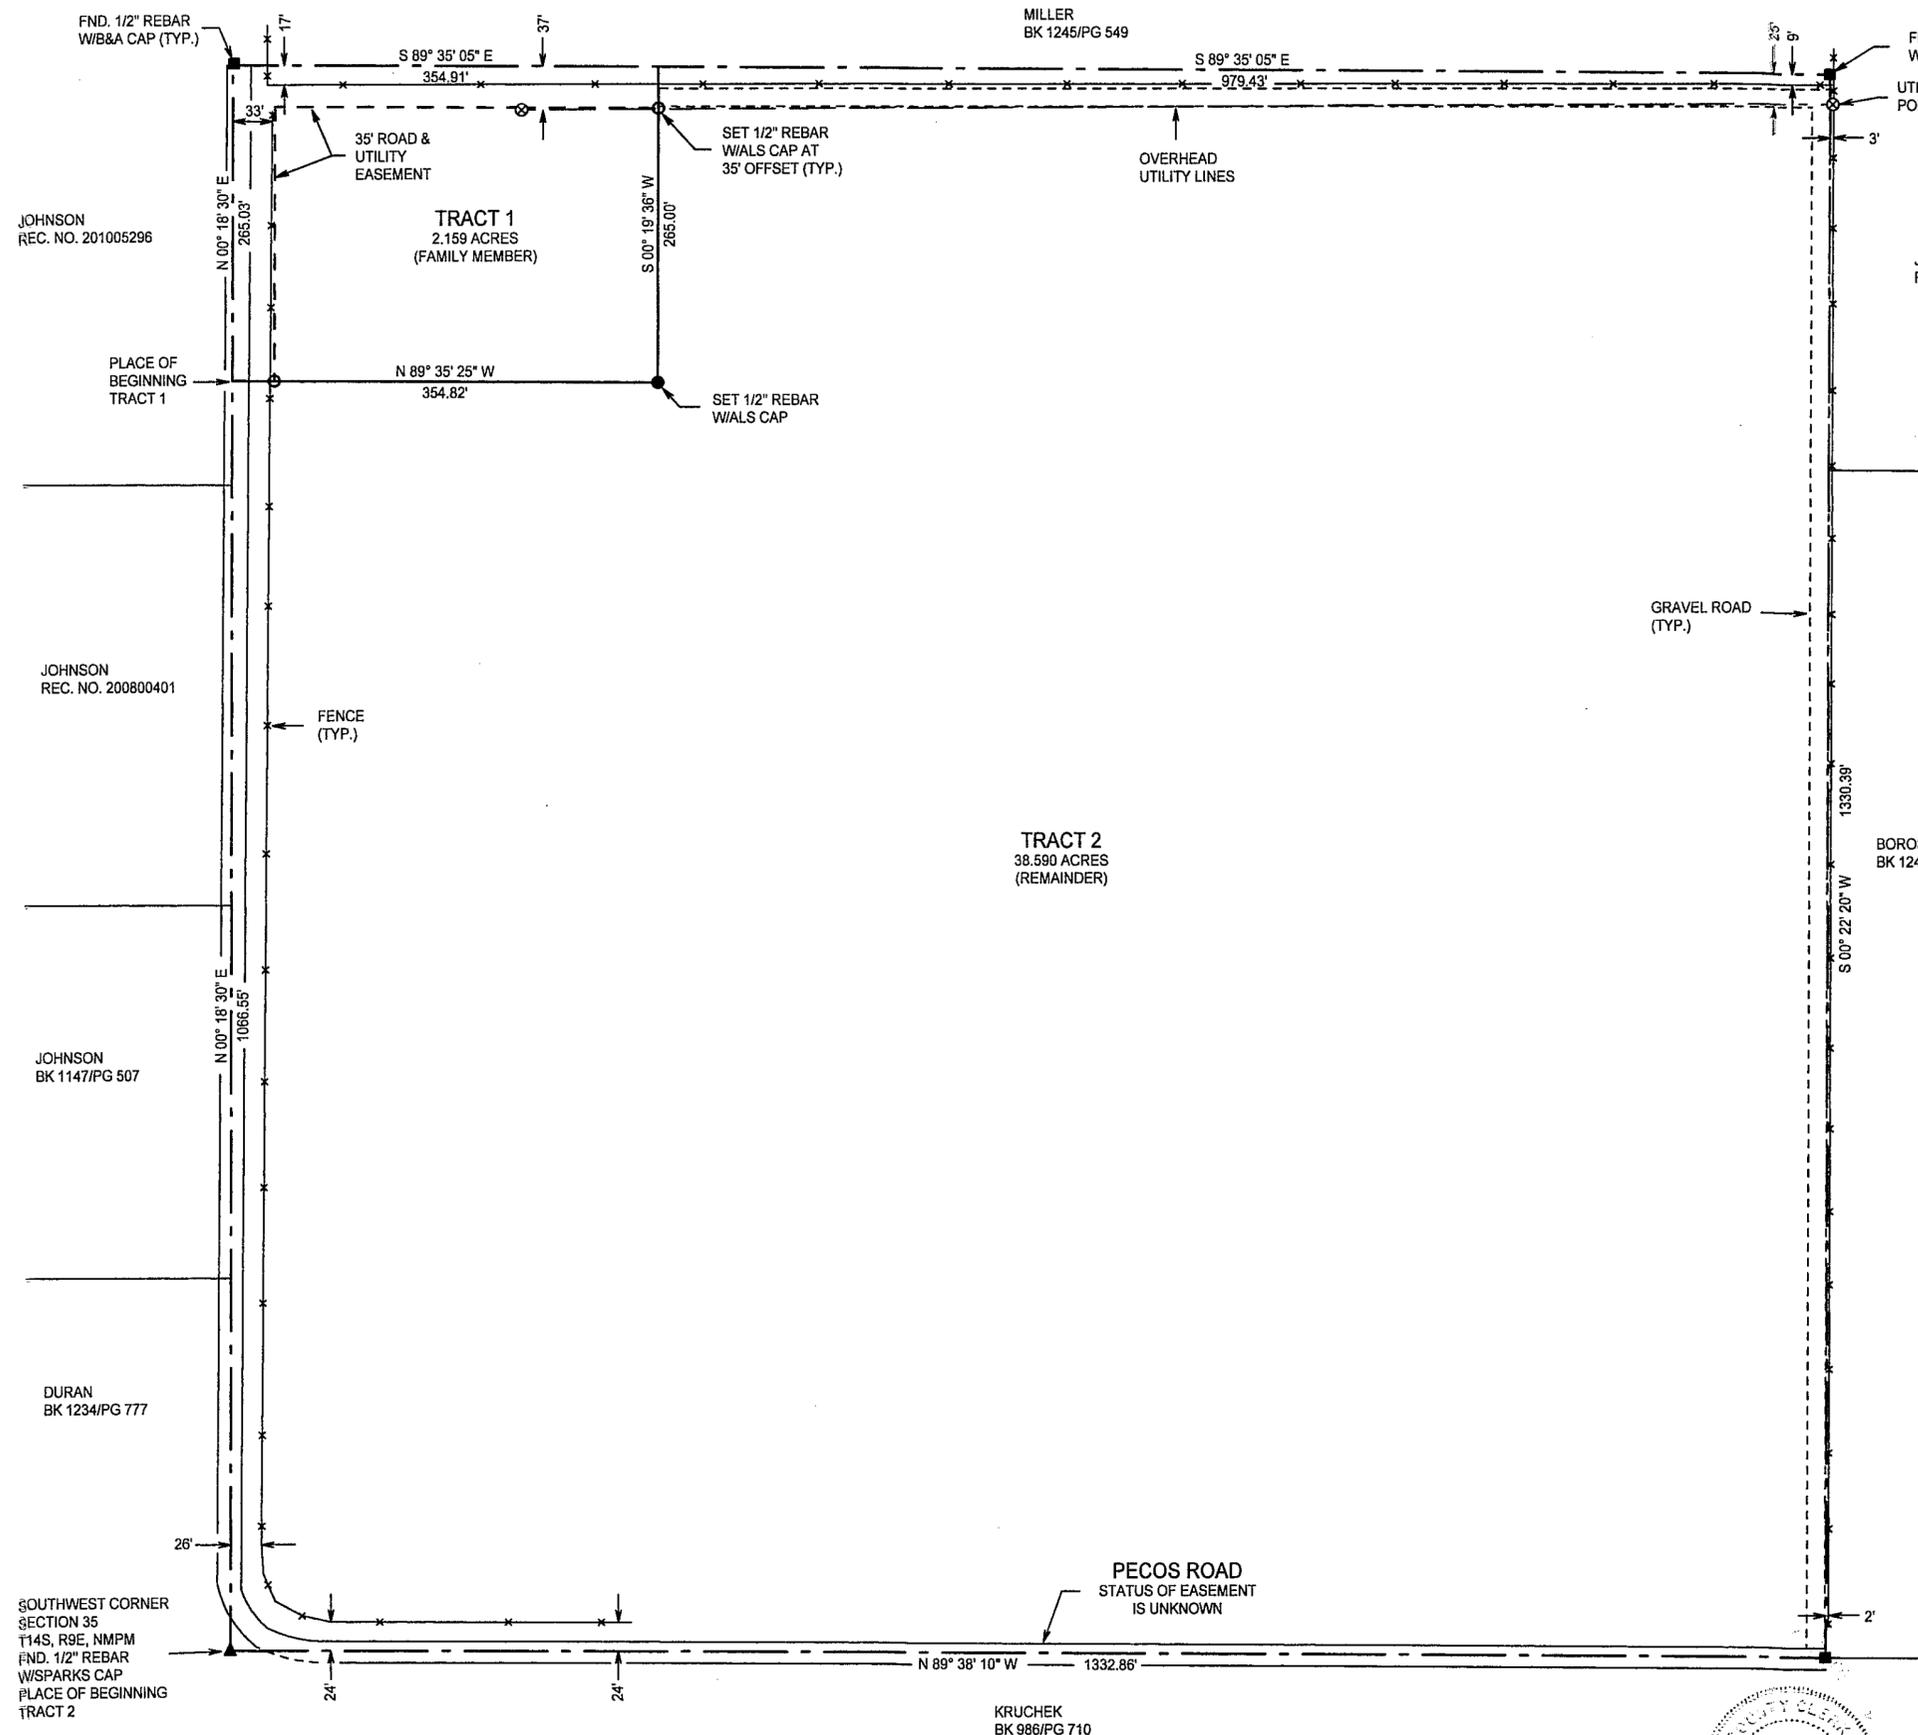

DESCRIPTION - TRACT ONE
A TRACT OF LAND IN THE SW1/4 SW1/4 OF SECTION 35, T14S, R9E, NMPM, OTERO COUNTY, NEW MEXICO, DESCRIBED BY METES AND BOUNDS AS FOLLOWS:

STARTING AT THE SOUTHWEST CORNER OF SAID SECTION 35 AND GOING N00°18'30"E ALONG THE WEST LINE OF SAID SECTION 35 A DISTANCE OF 1066.55 FEET TO THE PLACE OF BEGINNING OF THE TRACT OF LAND HEREIN DESCRIBED; THENCE CONTINUING N00°18'30"E A DISTANCE OF 265.03 FEET; THENCE S89°35'05"E A DISTANCE OF 354.91 FEET; THENCE S00°19'36"W A DISTANCE OF 265.00 FEET; THENCE N89°35'25"W A DISTANCE OF 354.82 FEET TO THE SAID PLACE OF BEGINNING, AND CONTAINING 2.159 ACRES, MORE OR LESS.

SUBJECT TO ANY RIGHTS-OF-WAY OR OTHER EASEMENTS AS GRANTED OR RESERVED BY INSTRUMENTS OF RECORD OR AS NOW EXISTING ON SAID TRACT.

DESCRIPTION - TRACT TWO
A TRACT OF LAND IN THE SW1/4 SW1/4 OF SECTION 35, T14S, R9E, NMPM, OTERO COUNTY, NEW MEXICO, DESCRIBED BY METES AND BOUNDS AS FOLLOWS:

BEGINNING AT THE SOUTHWEST CORNER OF SAID SECTION 35 AND GOING N00°18'30"E ALONG THE WEST LINE OF SAID SECTION 35 A DISTANCE OF 1066.55 FEET; THENCE S89°35'25"E A DISTANCE OF 354.82 FEET; THENCE N00°19'36"E A DISTANCE OF 265.00 FEET; THENCE S89°35'05"E A DISTANCE OF 979.43 FEET; THENCE S00°22'20"W A DISTANCE OF 1330.39 FEET; THENCE N89°38'10"W A DISTANCE OF 1332.86 FEET TO THE SAID PLACE OF BEGINNING, AND CONTAINING 38.590 ACRES, MORE OR LESS.

SUBJECT TO ANY RIGHTS-OF-WAY OR OTHER EASEMENTS AS GRANTED OR RESERVED BY INSTRUMENTS OF RECORD OR AS NOW EXISTING ON SAID TRACT.

CERTIFICATE
I, KLAD ZIMMERLE, A NEW MEXICO LICENSED PROFESSIONAL SURVEYOR, CERTIFY THAT I CONDUCTED AND AM RESPONSIBLE FOR THIS SURVEY, THAT THIS SURVEY IS TRUE AND CORRECT TO THE BEST OF MY KNOWLEDGE AND BELIEF, AND THAT THIS SURVEY AND PLAT MEETS THE MINIMUM STANDARDS FOR SURVEYING IN NEW MEXICO.

(Signature of Klad Zimmerle)
NOTARIAL SEAL OF KLAD ZIMMERLE, LICENSE NO. 12345, NEW MEXICO.

NOTE:
BOOK AND PAGE NUMBERS REFERRED TO ARE OF THE RECORDS OF OTERO COUNTY, NEW MEXICO, OBTAINED FROM THE FILES OF THE OTERO COUNTY ASSESSOR'S OFFICE.

COE-12-Ex-20

HAYNES

ALAMOTERO LAND SURVEYS, P.C. PROFESSIONAL LAND SURVEYORS
1101 NORTH FLORIDA AVENUE
ALAMOGORDO, NEW MEXICO
PHONE 575-437-7074 FAX 575-437-7075
COPYRIGHT © 2012 ALAMOTERO LAND SURVEYS, P.C.

DATE: 03/02/12 SCALE: 1" = 100'
DRAWN BY: LTR JOB NO.: 12-0097
CHECKED BY: KZ SHEET 2 OF 2

