


**CLAIM OF EXEMPTION  
RE-ALIGN TRACT LINE  
A SURVEY PLAT OF THREE TRACTS OF LAND  
IN SECTION 15, T14S, R10E, NMPM  
OTERO COUNTY, NEW MEXICO**

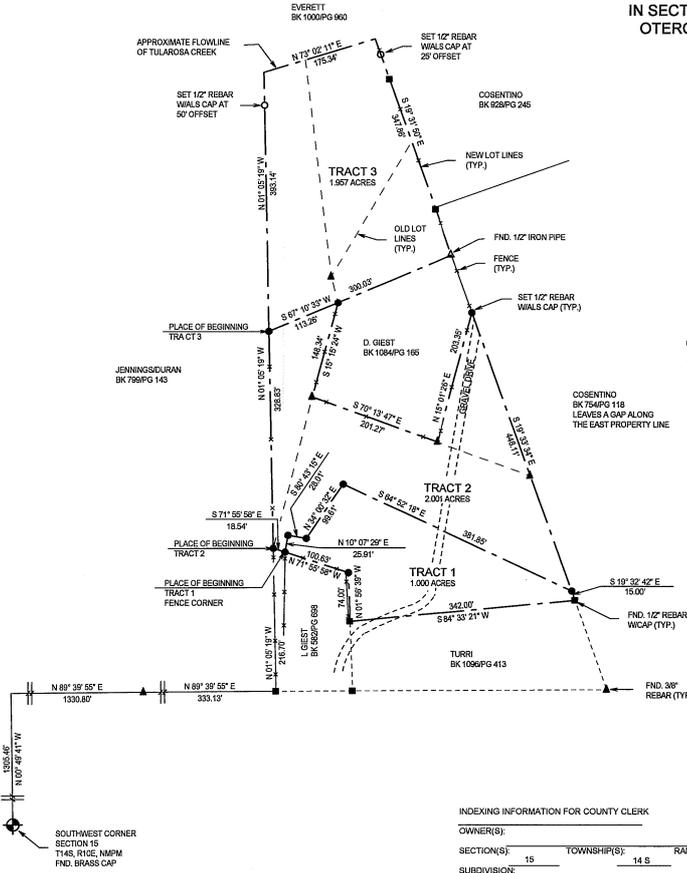

NOTE:  
BOOK AND PAGE NUMBERS REFERRED TO  
ARE OF THE RECORDS OF OTERO COUNTY,  
NEW MEXICO, OBTAINED FROM THE FILES  
OF THE OTERO COUNTY ASSESSOR'S OFFICE.

INDEXING INFORMATION FOR COUNTY CLERK  
OWNER(S):  
SECTION(S) 15 TOWNSHIP(S) 14 S RANGE(S) 10 E  
SUBDIVISION:  
FILING AND RECORDING  
FILED FOR RECORD IN THE OTERO COUNTY CLERK'S OFFICE ON THE 20<sup>th</sup>  
DAY OF September 2008, AT 9:45 A.M. BOOK PAGE  
2013 1

REC. DATE: 9/20/13 REC. TIME: 10:40:20 AM INSTR: 201207209 CLK: af  
OTERO COUNTY, ROBERT HUGHES COUNTY CLERK PAGE 1 OF 1  
RECEPTION # \_\_\_\_\_  
COUNTY CLERK Robert Hughes DEPUTY Luci Mas

DESCRIPTION - TRACT ONE  
A TRACT OF LAND IN THE NE1/4 SW1/4 OF SECTION 15, T14S, R10E, NMPM, DESCRIBED BY METES AND BOUNDS AS FOLLOWS:  
STARTING AT THE SOUTHWEST CORNER OF SAID SECTION 15 AND GOING N07°49'41"W ALONG THE WEST LINE OF SAID SECTION 15 A DISTANCE OF 1336.46 FEET; THENCE N89°39'55"E A DISTANCE OF 1330.80 FEET; THENCE CONTINUING N89°39'55"E A DISTANCE OF 333.13 FEET; THENCE N01°09'19"W A DISTANCE OF 216.70 FEET; THENCE S71°58'56"E A DISTANCE OF 16.54 FEET TO THE PLACE OF BEGINNING OF THE TRACT OF LAND HERIN DESCRIBED; THENCE N10°07'29"E A DISTANCE OF 28.91 FEET; THENCE S80°45'16"E A DISTANCE OF 28.61 FEET; THENCE N54°02'52"E A DISTANCE OF 99.61 FEET; THENCE S64°52'16"E A DISTANCE OF 381.85 FEET; THENCE S19°32'42"E A DISTANCE OF 15.00 FEET; THENCE S84°30'37"W A DISTANCE OF 342.00 FEET; THENCE N01°56'59"W A DISTANCE OF 100.63 FEET TO THE SAID PLACE OF BEGINNING, AND CONTAINING 1.000 ACRES, MORE OR LESS.  
SUBJECT TO ANY RIGHTS-OF-WAY OR OTHER EASEMENTS AS GRANTED OR RESERVED BY INSTRUMENTS OF RECORD OR AS NOW EXISTING ON SAID TRACT.

DESCRIPTION - TRACT TWO  
A TRACT OF LAND IN THE NE1/4 SW1/4 OF SECTION 15, T14S, R10E, NMPM, DESCRIBED BY METES AND BOUNDS AS FOLLOWS:  
STARTING AT THE SOUTHWEST CORNER OF SAID SECTION 15 AND GOING N07°49'41"W ALONG THE WEST LINE OF SAID SECTION 15 A DISTANCE OF 1336.46 FEET; THENCE N89°39'55"E A DISTANCE OF 1330.80 FEET; THENCE CONTINUING N89°39'55"E A DISTANCE OF 333.13 FEET; THENCE N01°09'19"W A DISTANCE OF 216.70 FEET TO THE PLACE OF BEGINNING OF THE TRACT OF LAND HERIN DESCRIBED; THENCE CONTINUING N01°09'19"W A DISTANCE OF 598.85 FEET; THENCE N67°03'55"E A DISTANCE OF 113.28 FEET; THENCE S15°15'24"W A DISTANCE OF 148.34 FEET; THENCE S10°18'47"E A DISTANCE OF 20.22 FEET; THENCE N57°02'28"E A DISTANCE OF 203.38 FEET; THENCE S19°32'42"E A DISTANCE OF 448.11 FEET; THENCE N54°02'52"E A DISTANCE OF 381.85 FEET; THENCE S80°45'16"E A DISTANCE OF 28.61 FEET; THENCE N57°43'15"W A DISTANCE OF 28.61 FEET; THENCE S10°07'29"W A DISTANCE OF 28.91 FEET; THENCE N71°58'56"W A DISTANCE OF 16.54 FEET TO THE SAID PLACE OF BEGINNING, AND CONTAINING 2.001 ACRES, MORE OR LESS.  
SUBJECT TO ANY RIGHTS-OF-WAY OR OTHER EASEMENTS AS GRANTED OR RESERVED BY INSTRUMENTS OF RECORD OR AS NOW EXISTING ON SAID TRACT.

DESCRIPTION - TRACT THREE  
A TRACT OF LAND IN THE NE1/4 SW1/4 OF SECTION 15, T14S, R10E, NMPM, DESCRIBED BY METES AND BOUNDS AS FOLLOWS:  
STARTING AT THE SOUTHWEST CORNER OF SAID SECTION 15 AND GOING N07°49'41"W ALONG THE WEST LINE OF SAID SECTION 15 A DISTANCE OF 1336.46 FEET; THENCE N89°39'55"E A DISTANCE OF 1330.80 FEET; THENCE CONTINUING N89°39'55"E A DISTANCE OF 333.13 FEET; THENCE N01°09'19"W A DISTANCE OF 216.70 FEET TO THE PLACE OF BEGINNING OF THE TRACT OF LAND HERIN DESCRIBED; THENCE CONTINUING N01°09'19"W A DISTANCE OF 383.14 FEET TO THE APPROXIMATE FLOW LINE OF TULAROSA CREEK; THENCE N73°02'11"E ALONG SAID FLOW LINE A DISTANCE OF 176.54 FEET; THENCE S19°31'02"E A DISTANCE OF 301.86 FEET; THENCE S67°10'35"W A DISTANCE OF 300.03 FEET TO THE SAID PLACE OF BEGINNING, AND CONTAINING 1.957 ACRES, MORE OR LESS.  
SUBJECT TO ANY RIGHTS-OF-WAY OR OTHER EASEMENTS AS GRANTED OR RESERVED BY INSTRUMENTS OF RECORD OR AS NOW EXISTING ON SAID TRACT.

CERTIFICATE  
I, KLAUD ZIMMERLE, A NEW MEXICO LICENSED PROFESSIONAL SURVEYOR, CERTIFY THAT CONDUCTED AND AM RESPONSIBLE FOR THIS SURVEY, THAT THIS SURVEY IS TRUE AND CORRECT TO THE BEST OF MY KNOWLEDGE AND BELIEF, AND THAT THIS SURVEY AND PLAT MEETS THE MINIMUM STANDARDS FOR SURVEYING IN NEW MEXICO.



LANCON

**ALAMOTERO** PROFESSIONAL LAND SURVEYORS  
1101 NORTH FLORIDA AVENUE  
ALAMOGORDO, NEW MEXICO  
PHONE 505-437-7074 FAX 505-437-7075  
COPYRIGHT © 2006 ALAMOTERO LAND SURVEYS, P.C.

DATE: 10/20/08 SCALE: 1" = 100'  
DRAWN BY: LTR JOB NO.: 0667  
CHECKED BY: JZ SHEET: 2 OF 2