


CLAIM OF EXEMPTION
5 YEAR HOLD
A SURVEY PLAT OF TWO TRACTS OF LAND IN THE
NE 1/4 SW 1/4 OF SECTION 15, T14S, R10E, NMPM
OTERO COUNTY, NEW MEXICO

ETPLAF02

NOTE: THESE TRACTS MAY NOT BE RESUBDIVIDED FOR FIVE (5) YEARS, UNLESS THE APPROPRIATE SUBDIVISION PROCEDURE IS FOLLOWED.

JENNINGS REC. NO. 200901514

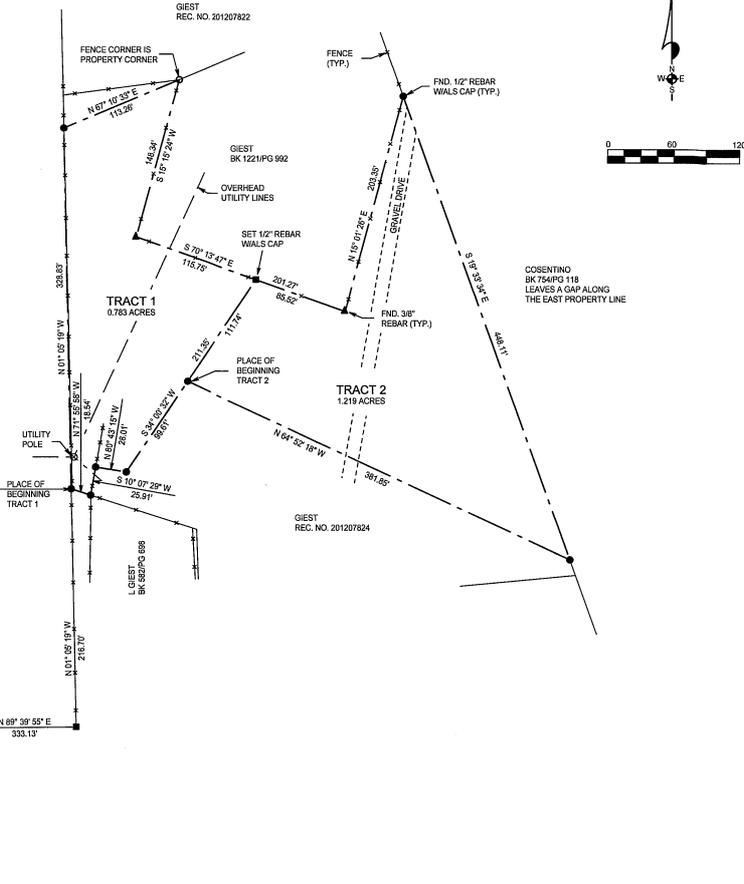

DESCRIPTION - TRACT ONE
A TRACT OF LAND IN THE NE1/4 SW1/4 OF SECTION 15, T14S, R10E, NMPM, DESCRIBED BY METES AND BOUNDS AS FOLLOWS:
STARTING AT THE SOUTHWEST CORNER OF SAID SECTION 15 AND GOING N0°49'41"W ALONG THE WEST LINE OF SAID SECTION 15 A DISTANCE OF 1330.86 FEET; THENCE N89°39'55"E A DISTANCE OF 1330.80 FEET; THENCE CONTINUING N89°39'55"E A DISTANCE OF 333.13 FEET; THENCE N01°02'19"W A DISTANCE OF 216.70 FEET TO THE PLACE OF BEGINNING OF THE TRACT OF LAND HEREIN DESCRIBED; THENCE CONTINUING N01°03'19"W A DISTANCE OF 328.63 FEET; THENCE N07°10'33"E A DISTANCE OF 113.28 FEET; THENCE S15°12'24"W A DISTANCE OF 148.34 FEET; THENCE S10°13'47"E A DISTANCE OF 115.75 FEET; THENCE S34°00'32"W A DISTANCE OF 211.35 FEET; THENCE N80°41'59"W A DISTANCE OF 28.01 FEET; THENCE S10°07'29"W A DISTANCE OF 26.91 FEET; THENCE N1°55'58"W A DISTANCE OF 18.54 FEET TO THE SAID PLACE OF BEGINNING, AND CONTAINING 0.763 ACRES, MORE OR LESS.

DESCRIPTION - TRACT TWO
A TRACT OF LAND IN THE NE1/4 SW1/4 OF SECTION 15, T14S, R10E, NMPM, DESCRIBED BY METES AND BOUNDS AS FOLLOWS:
STARTING AT THE SOUTHWEST CORNER OF SAID SECTION 15 AND GOING N0°49'41"W ALONG THE WEST LINE OF SAID SECTION 15 A DISTANCE OF 1330.86 FEET; THENCE N89°39'55"E A DISTANCE OF 1330.80 FEET; THENCE CONTINUING N89°39'55"E A DISTANCE OF 333.13 FEET; THENCE N01°02'19"W A DISTANCE OF 216.70 FEET; THENCE S17°55'E A DISTANCE OF 18.54 FEET; THENCE N01°07'29"E A DISTANCE OF 26.91 FEET; THENCE S80°43'19"E A DISTANCE OF 28.01 FEET; THENCE N34°03'2"E A DISTANCE OF 99.61 FEET TO THE PLACE OF BEGINNING OF THE TRACT OF LAND HEREIN DESCRIBED; THENCE CONTINUING N4°10'32"E A DISTANCE OF 111.74 FEET; THENCE S10°13'47"E A DISTANCE OF 82.52 FEET; THENCE N15°12'24"E A DISTANCE OF 203.35 FEET; THENCE S19°33'34"E A DISTANCE OF 448.11 FEET; THENCE N64°52'18"W A DISTANCE OF 381.85 FEET TO THE SAID PLACE OF BEGINNING, AND CONTAINING 1.219 ACRES, MORE OR LESS.

SUBJECT TO ANY RIGHTS OF WAY OR OTHER EASEMENTS AS GRANTED OR RESERVED BY INSTRUMENTS OF RECORD OR AS NOW EXISTING ON SAID TRACT.
CERTIFICATE
I, KLAUD ZIMMERLE, A NEW MEXICO LICENSED PROFESSIONAL SURVEYOR, CERTIFY THAT I CONDUCTED AND AM RESPONSIBLE FOR THIS SURVEY, THAT THIS SURVEY IS TRUE AND CORRECT TO THE BEST OF MY KNOWLEDGE AND BELIEF, AND THAT THIS SURVEY AND PLAT MEETS THE MINIMUM STANDARDS FOR SURVEYING IN NEW MEXICO.



REC. DATE: 10/18/12 REC. TIME: 2:51:04 PM 1483784 201209099 CLK OTERO COUNTY, 500 PM HOURS COUNTY CLERK PAGE 1 OF 1

NOTE: BOOK AND PAGE NUMBERS REFERRED TO ARE OF THE RECORDS OF OTERO COUNTY, NEW MEXICO, OBTAINED FROM THE FILES OF THE OTERO COUNTY ASSESSOR'S OFFICE.

CoE-12-Ex-166 LEROY W. & SHARON GIEST

ALAMOTERO LAND SURVEYS, P.C.
PROFESSIONAL LAND SURVEYORS
1101 NORTH FLORIDA AVENUE
ALAMOGORDO, NEW MEXICO
PHONE 505-437-7074 FAX 505-437-7075
COPYRIGHT © 2012 ALAMOTERO LAND SURVEYS, P.C.

DATE: 09/27/12 SCALE: 1" = 60'
DRAWN BY: LTR JOB NO.: 12-0535
CHECKED BY: KZ SHEET 2 OF 2