


**CLAIM OF EXEMPTION
5 YEAR HOLD
A SURVEY PLAT OF TWO TRACTS OF LAND IN THE SE 1/4 OF SECTION 15
AND THE NE 1/4 OF SECTION 22, T14S, R9E, NMPM
OTERO COUNTY, NEW MEXICO**

LTR-PLAT-12

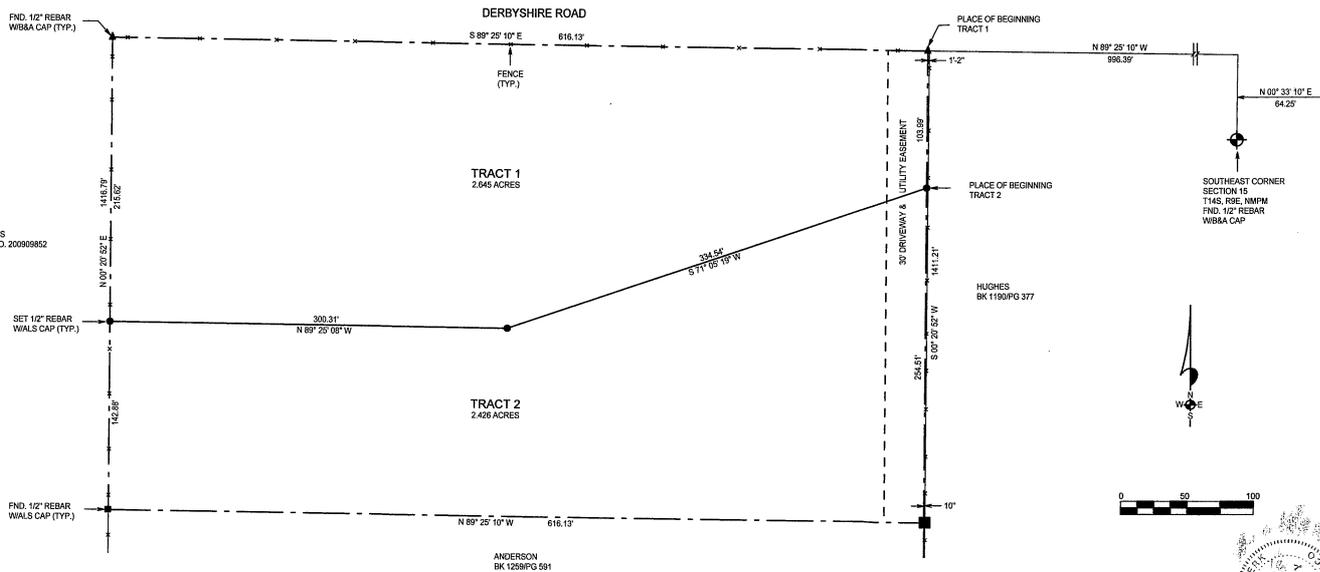

NOTE: THESE TRACTS MAY NOT BE RESUBDIVIDED, FOR FIVE (5) YEARS, UNLESS THE APPROPRIATE SUBDIVISION PROCEDURE IS FOLLOWED.

REC DATE: 12/16/12 REC TIME: 3:03:51 PM DATE: 20121029 CLK
OTERO COUNTY, NEW MEXICO COUNTY CLERK PAGE 1 OF 1



DESCRIPTION - TRACT ONE
A TRACT OF LAND IN THE SE 1/4 OF SECTION 15 AND THE NE 1/4 OF SECTION 22, T14S, R9E, NMPM, DESCRIBED BY METES AND BOUNDS AS FOLLOWS:

STARTING AT THE SOUTHEAST CORNER OF SAID SECTION 15 AND GOING N00°33'10"E ALONG THE EAST LINE OF SAID SECTION 15 A DISTANCE OF 64.25 FEET; THENCE N89°25'10"W A DISTANCE OF 996.39 FEET TO THE PLACE OF BEGINNING OF THE TRACT OF LAND HEREIN DESCRIBED; THENCE S00°20'52"W A DISTANCE OF 103.99 FEET; THENCE S11°05'19"W A DISTANCE OF 334.54 FEET; THENCE N89°25'08"W A DISTANCE OF 300.31 FEET; THENCE N00°20'52"E A DISTANCE OF 215.82 FEET; THENCE S89°25'10"E A DISTANCE OF 616.13 FEET TO THE SAID PLACE OF BEGINNING, AND CONTAINING 2.645 ACRES, MORE OR LESS.

SUBJECT TO ANY RIGHTS-OF-WAY OR OTHER EASEMENTS AS GRANTED OR RESERVED BY INSTRUMENTS OF RECORD OR AS NOW EXISTING ON SAID TRACT.

DESCRIPTION - TRACT TWO
A TRACT OF LAND IN THE NE 1/4 OF SECTION 22, T14S, R9E, NMPM, DESCRIBED BY METES AND BOUNDS AS FOLLOWS:

STARTING AT THE SOUTHEAST CORNER OF SECTION 15, T14S, R9E, NMPM, AND GOING N00°33'10"E ALONG THE EAST LINE OF SAID SECTION 15 A DISTANCE OF 64.25 FEET; THENCE N89°25'10"W A DISTANCE OF 996.39 FEET; THENCE S00°20'52"W A DISTANCE OF 103.99 FEET TO THE PLACE OF BEGINNING OF THE TRACT OF LAND HEREIN DESCRIBED; THENCE CONTINUING S00°20'52"W A DISTANCE OF 264.51 FEET; THENCE N89°25'10"W A DISTANCE OF 616.13 FEET; THENCE N00°20'52"E A DISTANCE OF 142.88 FEET; THENCE S89°25'10"E A DISTANCE OF 300.31 FEET; THENCE N11°05'19"E A DISTANCE OF 334.54 FEET TO THE SAID PLACE OF BEGINNING, AND CONTAINING 2.426 ACRES, MORE OR LESS.

SUBJECT TO ANY RIGHTS-OF-WAY OR OTHER EASEMENTS AS GRANTED OR RESERVED BY INSTRUMENTS OF RECORD OR AS NOW EXISTING ON SAID TRACT.



CERTIFICATE
I, K. KLAD ZIMMERLE, A NEW MEXICO LICENSED PROFESSIONAL SURVEYOR, CERTIFY THAT I CONDUCTED AND AM RESPONSIBLE FOR THIS SURVEY, THAT THIS SURVEY IS TRUE AND CORRECT TO THE BEST OF MY KNOWLEDGE AND BELIEF, AND THAT THIS SURVEY AND PLAT MEETS THE MINIMUM STANDARDS FOR SURVEYING IN NEW MEXICO.

NOTE: BOOK AND PAGE NUMBERS REFERRED TO ARE OF THE RECORDS OF OTERO COUNTY, NEW MEXICO, OBTAINED FROM THE FILES OF THE OTERO COUNTY ASSESSOR'S OFFICE.

COE-12-EX-160 DEL CARPENTER

	ALAMOTERO LAND SURVEYS, P.C.		PROFESSIONAL LAND SURVEYORS 1101 NORTH FLORIDA AVENUE ALAMOGORDO, NEW MEXICO PHONE 575-437-7074 FAX 575-437-7075 COPYRIGHT © 2012 ALAMOTERO LAND SURVEYS, P.C.
	DATE: 08/07/12	SCALE: 1" = 50'	
	DRAWN BY: LTR	JOB NO: 12-0428	
	CHECKED BY: XZ	SHEET: 2 OF 2	