


**CLAIM OF EXEMPTION
COURT ORDER
A SURVEY PLAT OF SIX TRACTS OF LAND IN
SECTIONS 1 & 2, T18S, R14E, NMPM
OTERO COUNTY, NEW MEXICO**

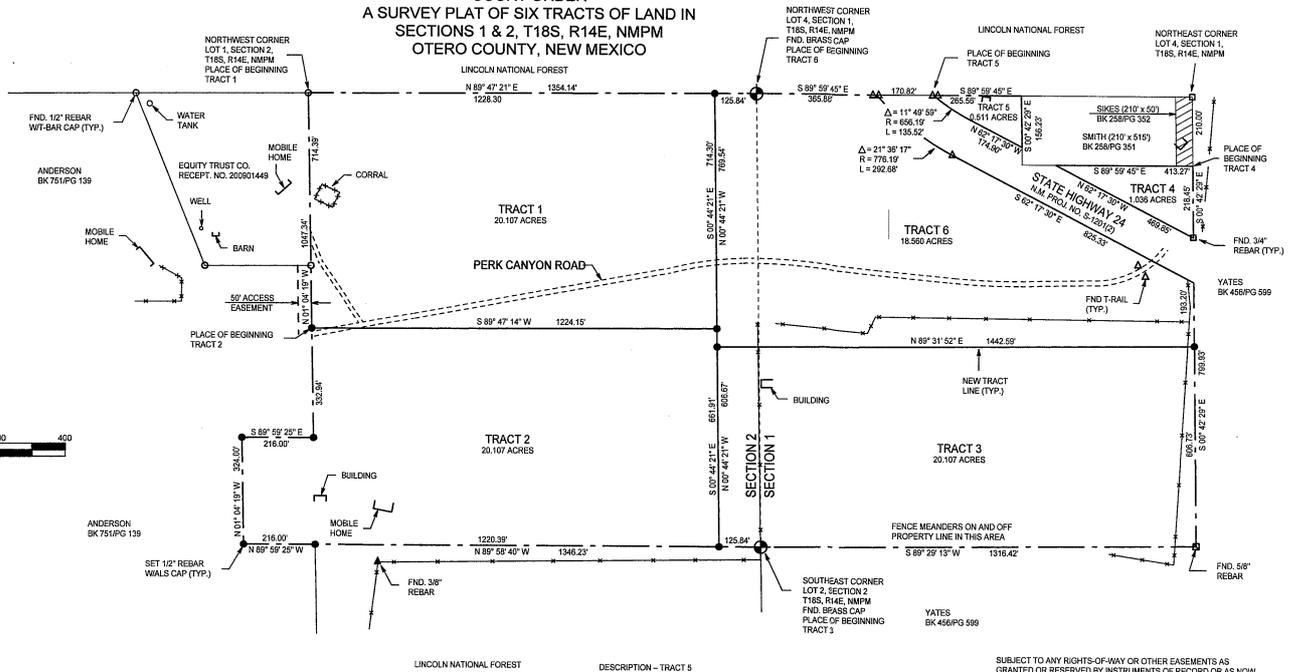

DESCRIPTION - TRACT 1
A TRACT OF LAND IN LOT 1, SECTION 2, T18S, R14E, NMPM, DESCRIBED BY METES AND BOUNDS AS FOLLOWS:

BEGINNING AT THE NORTHWEST CORNER OF SAID LOT 1 AND GOING N89°47'21"E ALONG THE NORTH LINE OF SAID LOT 1 A DISTANCE OF 1228.30 FEET; THENCE S00°42'21"E A DISTANCE OF 714.30 FEET; THENCE S89°47'14"W A DISTANCE OF 1224.15 FEET; THENCE N07°04'19"W A DISTANCE OF 714.30 FEET TO THE SAID PLACE OF BEGINNING, AND CONTAINING 20.107 ACRES, MORE OR LESS.

SUBJECT TO ANY RIGHTS-OF-WAY OR OTHER EASEMENTS AS GRANTED OR RESERVED BY INSTRUMENTS OF RECORD OR AS NOW EXISTING ON SAID TRACT.

DESCRIPTION - TRACT 2
A TRACT OF LAND IN LOTS 1 AND 2, SECTION 2, T18S, R14E, NMPM, DESCRIBED BY METES AND BOUNDS AS FOLLOWS:

STARTING AT THE NORTHWEST CORNER OF SAID LOT 1 AND GOING S01°04'29"E ALONG THE WEST LINE OF SAID LOT 1 A DISTANCE OF 714.30 FEET TO THE PLACE OF BEGINNING OF THE TRACT OF LAND HEREIN DESCRIBED; THENCE N89°47'14"E A DISTANCE OF 1224.15 FEET; THENCE S00°42'21"E A DISTANCE OF 691.91 FEET; THENCE N89°58'40"W A DISTANCE OF 1220.39 FEET; THENCE N89°52'29"W A DISTANCE OF 216.00 FEET; THENCE N01°04'19"W A DISTANCE OF 216.00 FEET; THENCE S89°52'29"E A DISTANCE OF 216.00 FEET TO THE SAID PLACE OF BEGINNING, AND CONTAINING 20.107 ACRES, MORE OR LESS.

SUBJECT TO ANY RIGHTS-OF-WAY OR OTHER EASEMENTS AS GRANTED OR RESERVED BY INSTRUMENTS OF RECORD OR AS NOW EXISTING ON SAID TRACT.

DESCRIPTION - TRACT 3
A TRACT OF LAND IN LOT 4, SECTION 1 AND LOT 1, SECTION 2, T18S, R14E, NMPM, DESCRIBED BY METES AND BOUNDS AS FOLLOWS:

BEGINNING AT THE SOUTHEAST CORNER OF SAID LOT 2 AND GOING N89°58'40"W ALONG THE NORTH LINE OF SAID LOT 2 A DISTANCE OF 1224.15 FEET; THENCE N07°04'19"W A DISTANCE OF 691.91 FEET; THENCE N89°51'52"E A DISTANCE OF 1442.59 FEET; THENCE S00°42'21"E A DISTANCE OF 691.91 FEET; THENCE S89°29'12"W A DISTANCE OF 1316.42 FEET TO THE SAID PLACE OF BEGINNING, AND CONTAINING 20.107 ACRES, MORE OR LESS.

SUBJECT TO ANY RIGHTS-OF-WAY OR OTHER EASEMENTS AS GRANTED OR RESERVED BY INSTRUMENTS OF RECORD OR AS NOW EXISTING ON SAID TRACT.

DESCRIPTION - TRACT 4
A TRACT OF LAND IN LOT 4, SECTION 1, T18S, R14E, NMPM, DESCRIBED BY METES AND BOUNDS AS FOLLOWS:

STARTING AT THE NORTHEAST CORNER OF SAID LOT 4 AND GOING S07°42'29"E ALONG THE EAST LINE OF SAID LOT 4 A DISTANCE OF 210.00 FEET TO THE PLACE OF BEGINNING OF THE TRACT OF LAND HEREIN DESCRIBED; THENCE CONTINUING S07°42'29"E A DISTANCE OF 214.45 FEET TO THE NORTH RIGHT-A-WAY LINE OF STATE HIGHWAY 24, NEW MEXICO PROJECT #S-120102; THENCE N87°17'30"W ALONG SAID RIGHT-A-WAY LINE A DISTANCE OF 469.85 FEET; THENCE S89°59'45"E A DISTANCE OF 413.27 FEET TO THE SAID PLACE OF BEGINNING, AND CONTAINING 1.008 ACRES, MORE OR LESS.

SUBJECT TO ANY RIGHTS-OF-WAY OR OTHER EASEMENTS AS GRANTED OR RESERVED BY INSTRUMENTS OF RECORD OR AS NOW EXISTING ON SAID TRACT.

DESCRIPTION - TRACT 5
A TRACT OF LAND IN LOT 4, SECTION 1, T18S, R14E, NMPM, DESCRIBED BY METES AND BOUNDS AS FOLLOWS:

STARTING AT THE NORTHWEST CORNER OF SAID LOT 4 AND GOING S89°59'45"E ALONG THE NORTH LINE OF SAID LOT 4 A DISTANCE OF 365.89 FEET TO THE PLACE OF BEGINNING OF THE TRACT OF LAND HEREIN DESCRIBED; THENCE CONTINUING S89°59'45"E A DISTANCE OF 265.59 FEET; THENCE S00°42'29"E A DISTANCE OF 156.23 FEET TO THE NORTH RIGHT-A-WAY LINE OF STATE OF HIGHWAY 24, NEW MEXICO PROJECT #S-120102; THENCE N82°17'30"W ALONG SAID RIGHT-A-WAY LINE A DISTANCE OF 174.80 FEET; THENCE ALONG SAID RIGHT-A-WAY LINE ALONG THE ARC OF A CURVE TO THE RIGHT WHOSE CENTRAL ANGLE IS 11°49'59" AND WHOSE RADIUS IS 656.19 FEET AN ARC DISTANCE OF 163.55 FEET TO THE SAID PLACE OF BEGINNING, AND CONTAINING 0.511 ACRES, MORE OR LESS.


SUBJECT TO ANY RIGHTS-OF-WAY OR OTHER EASEMENTS AS GRANTED OR RESERVED BY INSTRUMENTS OF RECORD OR AS NOW EXISTING ON SAID TRACT.

DESCRIPTION - TRACT 6
A TRACT OF LAND IN LOT 4, SECTION 1 AND LOT 1, SECTION 2, T18S, R14E, NMPM, DESCRIBED BY METES AND BOUNDS AS FOLLOWS:

BEGINNING AT THE NORTHWEST CORNER OF SAID LOT 4 AND GOING S89°59'45"E ALONG THE NORTH LINE OF SAID LOT 4 A DISTANCE OF 365.89 FEET TO THE SOUTH RIGHT-A-WAY LINE OF STATE HIGHWAY 24, NEW MEXICO PROJECT #S-120102; THENCE ALONG SAID RIGHT-A-WAY LINE ALONG THE ARC OF A CURVE TO THE LEFT WHOSE CENTRAL ANGLE IS 21°38'17" AND WHOSE RADIUS IS 778.19 FEET AND WHOSE CHORD BEARS S51°29'21"E AN ARC DISTANCE OF 292.69 FEET; THENCE S92°17'30"E ALONG SAID RIGHT-A-WAY LINE A DISTANCE OF 625.33 FEET; THENCE S07°42'29"E A DISTANCE OF 153.20 FEET; THENCE S89°51'52"W A DISTANCE OF 1442.59 FEET; THENCE N87°42'21"W A DISTANCE OF 789.54 FEET; THENCE N89°47'21"E A DISTANCE OF 125.84 FEET TO THE SAID PLACE OF BEGINNING, AND CONTAINING 18.500 ACRES, MORE OR LESS.

SUBJECT TO ANY RIGHTS-OF-WAY OR OTHER EASEMENTS AS GRANTED OR RESERVED BY INSTRUMENTS OF RECORD OR AS NOW EXISTING ON SAID TRACT.

CERTIFICATE
I, KLAD ZIMMERLE, A NEW MEXICO REGISTERED PROFESSIONAL SURVEYOR, CERTIFY THAT I CONDUCTED AND AM RESPONSIBLE FOR THIS IMPROVEMENT PLAT. THAT THIS IMPROVEMENT PLAT IS TRUE AND CORRECT TO THE BEST OF MY KNOWLEDGE AND BELIEF, AND THAT THIS IMPROVEMENT PLAT MEETS THE MINIMUM STANDARDS FOR SURVEYING IN NEW MEXICO.

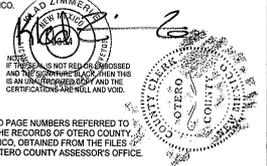

NOTE:
BOOK AND PAGE NUMBERS REFERRED TO ARE OF THE RECORDS OF OTERO COUNTY, NEW MEXICO, OBTAINED FROM THE FILES OF THE OTERO COUNTY ASSESSOR'S OFFICE.

ESTATE OF LENORA FAY WALKER COE-13-EX-09

ALAMOTERO LAND SURVEYS, P.C.
1101 NORTH FLORIDA AVENUE
ALAMOGORDO, NEW MEXICO
PHONE 575-437-7074 FAX 575-457-7075
COPYRIGHT © 2016 ALAMOTERO LAND SURVEYS, P.C.

DATE: 06/02/16 SCALE: 1" = 200'
DRAWN BY: LTR JOB NO.: 16-01228
CHECKED BY: KZ SHEET: 2 OF 2