
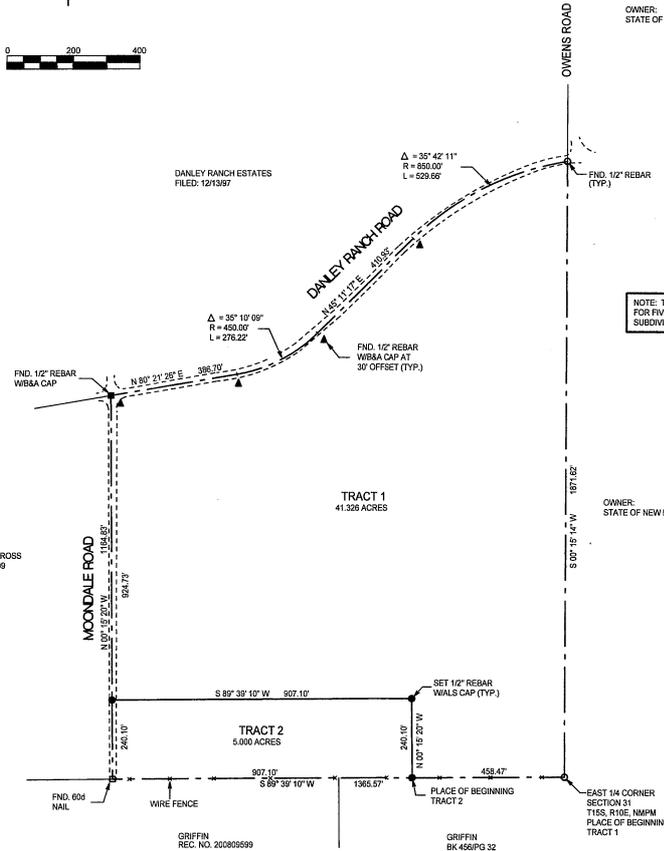


**CLAIM OF EXEMPTION  
5 YEAR HOLD  
A SURVEY PLAT OF TWO TRACTS OF LAND IN  
NE 1/4, SECTION 31, T15S, R10E, NMPM  
OTERO COUNTY, NEW MEXICO**

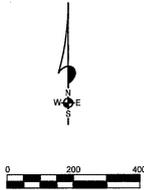

OWNER:  
STATE OF NEW MEXICO

OWNER:  
STATE OF NEW MEXICO

NOTE: THESE TRACTS MAY NOT BE RESUBDIVIDED,  
FOR FIVE (5) YEARS, UNLESS THE APPROPRIATE  
SUBDIVISION PROCEDURE IS FOLLOWED.

**DESCRIPTION - TRACT ONE**

A TRACT OF LAND IN THE NE1/4 OF SECTION 31, T15S, R10E, NMPM, OTERO COUNTY, NEW MEXICO, DESCRIBED BY METES AND BOUNDS AS FOLLOWS:

BEGINNING AT THE EAST ONE-QUARTER CORNER OF SAID SECTION 31 AND GOING S89°39'10\"/>

SUBJECT TO ANY RIGHTS OF WAY OR OTHER EASEMENTS AS GRANTED OR RESERVED BY INSTRUMENTS OF RECORD OR AS NOW EXISTING ON SAID TRACT.

**DESCRIPTION - TRACT TWO**

A TRACT OF LAND IN THE NE1/4 OF SECTION 31, T15S, R10E, NMPM, OTERO COUNTY, NEW MEXICO, DESCRIBED BY METES AND BOUNDS AS FOLLOWS:

STARTING AT THE EAST ONE-QUARTER CORNER OF SAID SECTION 31 AND GOING S89°39'10\"/>

SUBJECT TO ANY RIGHTS OF WAY OR OTHER EASEMENTS AS GRANTED OR RESERVED BY INSTRUMENTS OF RECORD OR AS NOW EXISTING ON SAID TRACT.

**CERTIFICATE**

I, KJAD ZIMMERLE, A NEW MEXICO LICENSED PROFESSIONAL SURVEYOR, CERTIFY THAT I CONDUCTED AND AM RESPONSIBLE FOR THIS SURVEY, THAT THIS SURVEY IS TRUE AND CORRECT TO THE BEST OF MY KNOWLEDGE AND BELIEF, AND THAT THIS SURVEY AND PLAT MEETS THE MINIMUM STANDARDS FOR SURVEYING IN NEW MEXICO.



NOTE:  
BOOK AND PAGE NUMBERS REFERRED TO ARE OF THE RECORDS OF OTERO COUNTY, NEW MEXICO, OBTAINED FROM THE FILES OF THE OTERO COUNTY ASSESSOR'S OFFICE.

COE - 13 - EX - 05

MYRON J. AND VICKIE S. ROUGHT



NEW MEXICO STATE BOARD OF PROFESSIONAL SURVEYORS  
OTERO COUNTY REGISTERED SURVEYOR LICENSE NO. 107

	<b>ALAMOTERO LAND SURVEYS, P.C.</b> PROFESSIONAL LAND SURVEYORS 1101 NORTH FLORIDA AVENUE ALAMOGORDO, NEW MEXICO PHONE 505-437-7074 FAX 505-437-7075 COPYRIGHT © 2013 ALAMOTERO LAND SURVEYS, P.C.
	DATE: 01/14/13 SCALE: 1" = 200' DRAWN BY: LTR JOB NO.: 13-0013 CHECKED BY: KZ SHEET 2 OF 2