


**CLAIM OF EXEMPTION  
5 YEAR HOLD  
A SURVEY PLAT OF TWO TRACTS OF LAND IN THE  
NW 1/4 OF SECTION 36, T14S, R9E, NMPM  
OTERO COUNTY, NEW MEXICO**

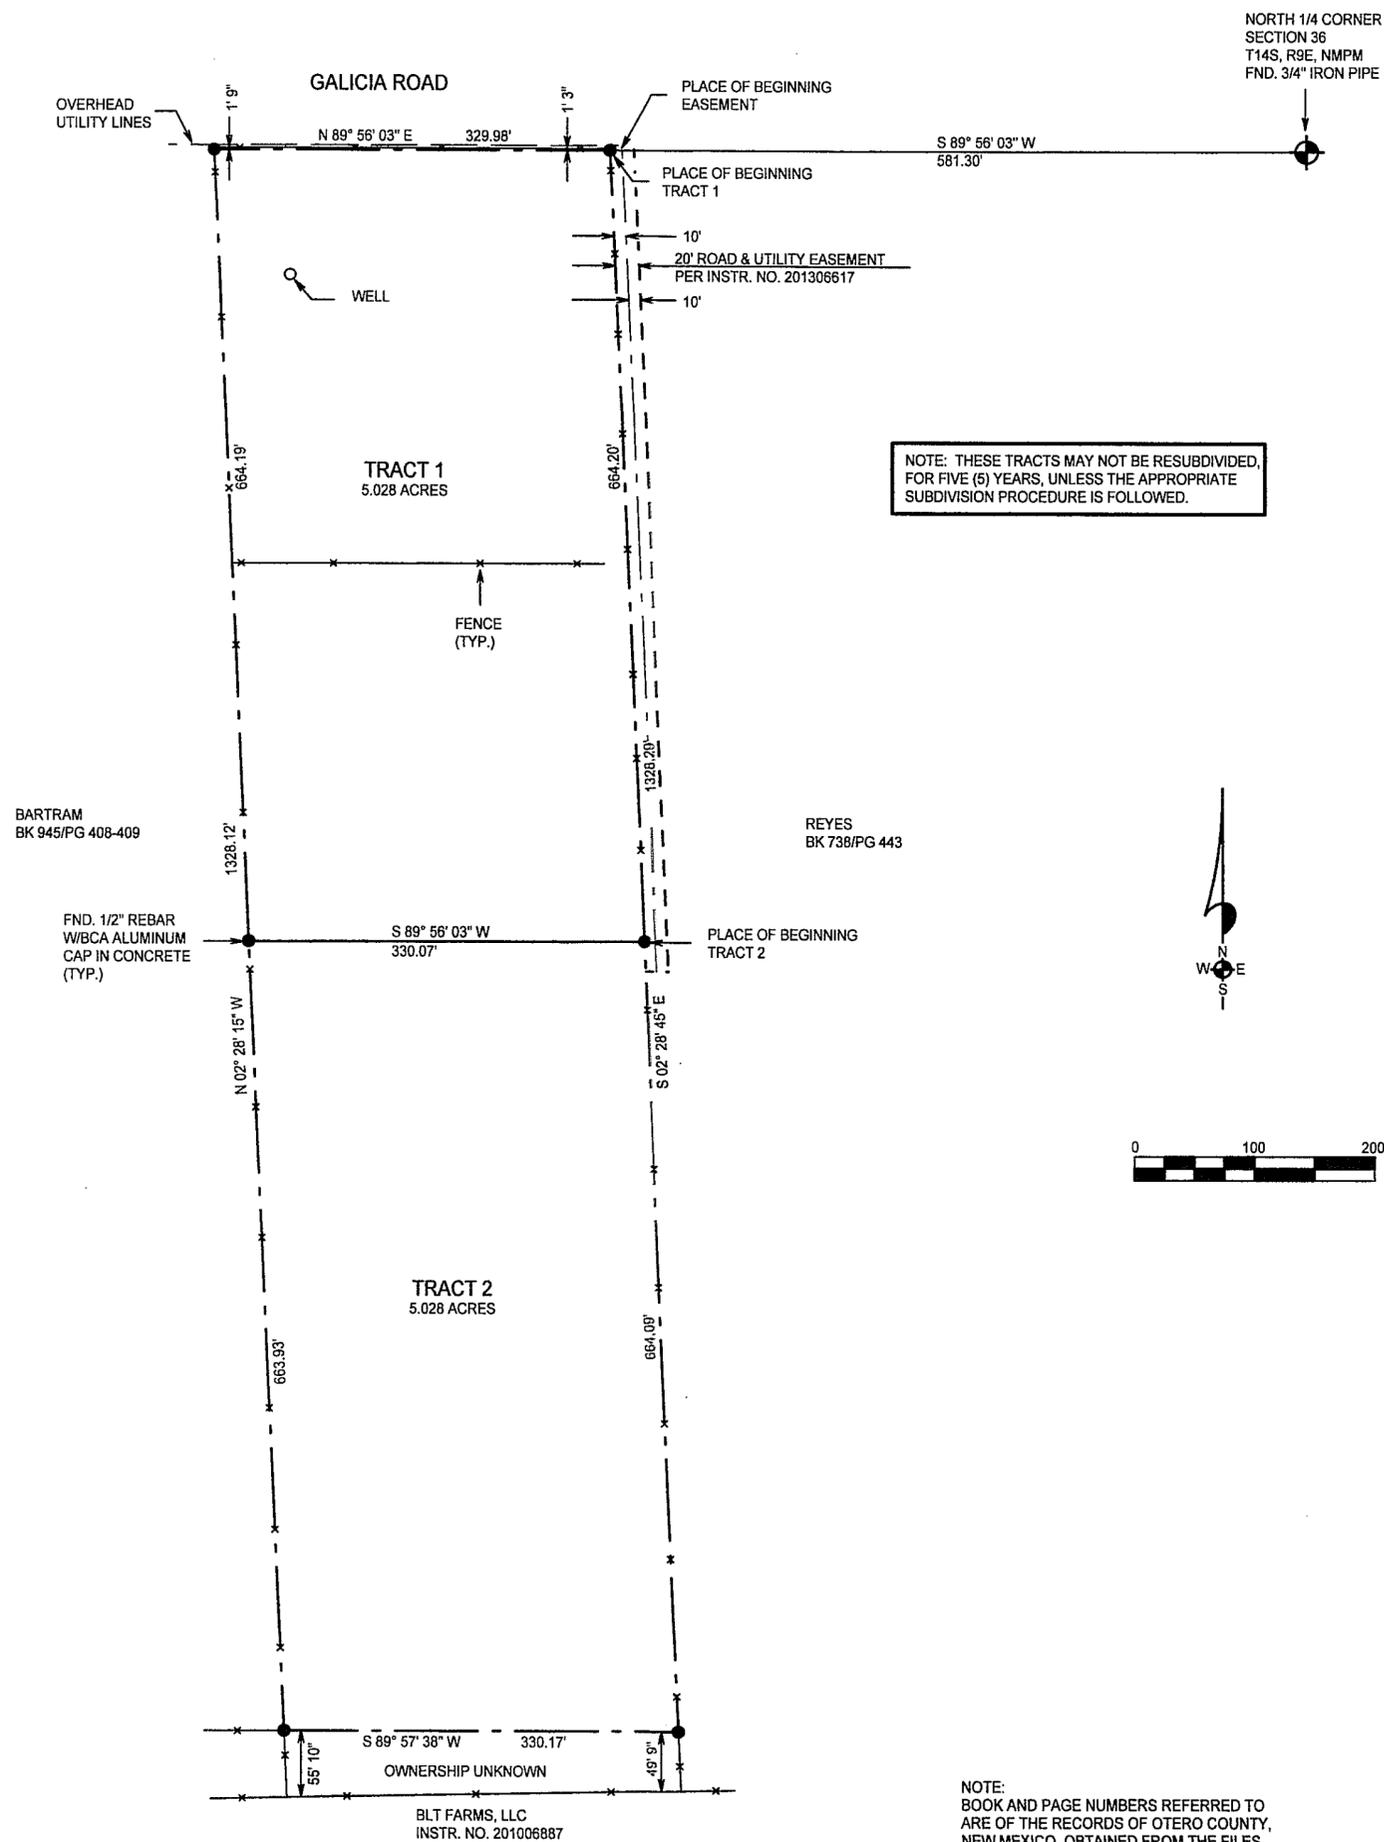

**DESCRIPTION - TRACT ONE**

A TRACT OF LAND IN THE NW1/4 OF SECTION 36, T14S, R9E, NMPM, OTERO COUNTY, NEW MEXICO, DESCRIBED BY METES AND BOUNDS AS FOLLOWS:

STARTING AT THE NORTH ONE-QUARTER CORNER OF SAID SECTION 36 AND GOING S89°56'03"W ALONG THE NORTH LINE OF SAID SECTION 36 A DISTANCE OF 581.30 FEET TO THE PLACE OF BEGINNING OF THE TRACT OF LAND HEREIN DESCRIBED; THENCE S02°28'45"E A DISTANCE OF 664.20 FEET; THENCE S89°56'03"W A DISTANCE OF 330.07 FEET; THENCE N02°28'15"W A DISTANCE OF 664.19 FEET; THENCE N89°56'03"E A DISTANCE OF 329.98 FEET TO THE SAID PLACE OF BEGINNING, AND CONTAINING 5.028 ACRES, MORE OR LESS.

SUBJECT TO ANY RIGHTS-OF-WAY OR OTHER EASEMENTS AS GRANTED OR RESERVED BY INSTRUMENTS OF RECORD OR AS NOW EXISTING ON SAID TRACT.

**DESCRIPTION - TRACT TWO**

A TRACT OF LAND IN THE NW1/4 OF SECTION 36, T14S, R9E, NMPM, OTERO COUNTY, NEW MEXICO, DESCRIBED BY METES AND BOUNDS AS FOLLOWS:

STARTING AT THE NORTH ONE-QUARTER CORNER OF SAID SECTION 36 AND GOING S89°56'03"W ALONG THE NORTH LINE OF SAID SECTION 36 A DISTANCE OF 581.30 FEET; THENCE S02°28'45"E A DISTANCE OF 664.20 FEET TO THE PLACE OF BEGINNING OF THE TRACT OF LAND HEREIN DESCRIBED; THENCE CONTINUING S02°28'45"E A DISTANCE OF 664.09 FEET; THENCE S89°57'38"W A DISTANCE OF 330.17 FEET; THENCE N02°28'15"W A DISTANCE OF 663.93 FEET; THENCE N89°56'03"E A DISTANCE OF 330.07 FEET TO THE SAID PLACE OF BEGINNING, AND CONTAINING 5.028 ACRES, MORE OR LESS.

SUBJECT TO ANY RIGHTS-OF-WAY OR OTHER EASEMENTS AS GRANTED OR RESERVED BY INSTRUMENTS OF RECORD OR AS NOW EXISTING ON SAID TRACT.

**CERTIFICATE**

I, BRANDEN LANGLEY, A NEW MEXICO LICENSED PROFESSIONAL SURVEYOR, CERTIFY THAT I CONDUCTED AND AM RESPONSIBLE FOR THIS SURVEY, THAT THIS SURVEY IS TRUE AND CORRECT TO THE BEST OF MY KNOWLEDGE AND BELIEF, AND THAT THIS SURVEY AND PLAT MEETS THE MINIMUM STANDARDS FOR SURVEYING IN NEW MEXICO.




NOTE:  
IF THE SEAL IS NOT RED OR EMBOSSED  
AND THE SIGNATURE IS NOT WRITTEN  
THIS IS AN UNAUTHORIZED COPY AND THE  
CERTIFICATIONS ARE NULL AND VOID.

REYES COE-13-EX-43

REVISED: 08/01/2013

**NOTE:**  
BOOK AND PAGE NUMBERS REFERRED TO ARE OF THE RECORDS OF OTERO COUNTY, NEW MEXICO, OBTAINED FROM THE FILES OF THE OTERO COUNTY ASSESSOR'S OFFICE.

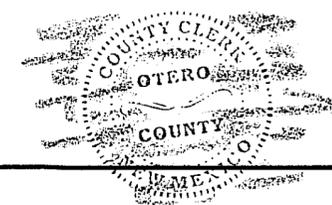

**ALAMOTERO LAND SURVEYS, P.C.** PROFESSIONAL LAND SURVEYORS  
1101 NORTH FLORIDA AVENUE  
ALAMOGORDO, NEW MEXICO  
PHONE 575-437-7074 FAX 575-437-7075  
COPYRIGHT © 2013 ALAMOTERO LAND SURVEYS, P.C.

DATE: 07/10/13 SCALE: 1" = 100'  
DRAWN BY: LTR JOB NO.: 13-0293  
CHECKED BY: BL SHEET 2 OF 2