

**CLAIM OF EXEMPTION  
FAMILY MEMBER  
A SURVEY PLAT OF FIVE TRACTS OF LAND IN THE S 1/2 NW 1/4  
AND LOT 4 OF SECTION 2, T16S, R9E, NMPM  
OTERO COUNTY, NEW MEXICO**

**DESCRIPTION - TRACT 1**

A TRACT OF LAND IN LOT 4, SECTION 2, T16S, R9E, NMPM, OTERO COUNTY, NEW MEXICO, DESCRIBED BY METES AND BOUNDS AS FOLLOWS:

BEGINNING AT THE NORTHWEST CORNER OF SAID SECTION 2 AND GOING EAST ALONG THE NORTH LINE OF SAID SECTION 2 A DISTANCE OF 660.75 FEET; THENCE S00°32'30"E A DISTANCE OF 213.42 FEET; THENCE WEST A DISTANCE OF 659.72 FEET; THENCE N00°49'10"W A DISTANCE OF 213.43 FEET TO THE SAID PLACE OF BEGINNING, AND CONTAINING 3.235 ACRES, MORE OR LESS.

SUBJECT TO ANY RIGHTS-OF-WAY OR OTHER EASEMENTS AS GRANTED OR RESERVED BY INSTRUMENTS OF RECORD OR AS NOW EXISTING ON SAID TRACT.

**DESCRIPTION - TRACT 2**

A TRACT OF LAND IN LOT 4, SECTION 2, T16S, R9E, NMPM, OTERO COUNTY, NEW MEXICO, DESCRIBED BY METES AND BOUNDS AS FOLLOWS:

STARTING AT THE NORTHWEST CORNER OF SAID SECTION 2 AND GOING S00°49'10"E ALONG THE WEST LINE OF SAID SECTION 2 A DISTANCE OF 213.43 FEET TO THE PLACE OF BEGINNING OF THE TRACT OF LAND HEREIN DESCRIBED; THENCE EAST A DISTANCE OF 659.72 FEET; THENCE S00°32'30"E A DISTANCE OF 213.75 FEET; THENCE WEST A DISTANCE OF 658.68 FEET; THENCE N00°49'10"W A DISTANCE OF 213.76 FEET TO THE SAID PLACE OF BEGINNING, AND CONTAINING 3.235 ACRES, MORE OR LESS.

SUBJECT TO ANY RIGHTS-OF-WAY OR OTHER EASEMENTS AS GRANTED OR RESERVED BY INSTRUMENTS OF RECORD OR AS NOW EXISTING ON SAID TRACT.

**DESCRIPTION - TRACT 3**

A TRACT OF LAND IN LOT 4, SECTION 2, T16S, R9E, NMPM, OTERO COUNTY, NEW MEXICO, DESCRIBED BY METES AND BOUNDS AS FOLLOWS:

STARTING AT THE NORTHWEST CORNER OF SAID SECTION 2 AND GOING S00°49'10"E ALONG THE WEST LINE OF SAID SECTION 2 A DISTANCE OF 427.19 FEET TO THE PLACE OF BEGINNING OF THE TRACT OF LAND HEREIN DESCRIBED; THENCE EAST A DISTANCE OF 658.68 FEET; THENCE S00°32'30"E A DISTANCE OF 214.09 FEET; THENCE WEST A DISTANCE OF 657.64 FEET; THENCE N00°49'10"W A DISTANCE OF 214.10 FEET TO THE SAID PLACE OF BEGINNING, AND CONTAINING 3.235 ACRES, MORE OR LESS.

SUBJECT TO ANY RIGHTS-OF-WAY OR OTHER EASEMENTS AS GRANTED OR RESERVED BY INSTRUMENTS OF RECORD OR AS NOW EXISTING ON SAID TRACT.

**DESCRIPTION - TRACT 4**

A TRACT OF LAND IN LOT 4 AND THE S 1/2 NW 1/4 OF SECTION 2, T16S, R9E, NMPM, OTERO COUNTY, NEW MEXICO, DESCRIBED BY METES AND BOUNDS AS FOLLOWS:

STARTING AT THE NORTHWEST CORNER OF SAID SECTION 2 AND GOING S00°49'10"E ALONG THE WEST LINE OF SAID SECTION 2 A DISTANCE OF 641.29 FEET TO THE PLACE OF BEGINNING OF THE TRACT OF LAND HEREIN DESCRIBED; THENCE EAST A DISTANCE OF 657.64 FEET; THENCE S00°32'30"E A DISTANCE OF 214.44 FEET; THENCE WEST A DISTANCE OF 656.60 FEET; THENCE N00°49'10"W A DISTANCE OF 214.45 FEET TO THE SAID PLACE OF BEGINNING, AND CONTAINING 3.235 ACRES, MORE OR LESS.

SUBJECT TO ANY RIGHTS-OF-WAY OR OTHER EASEMENTS AS GRANTED OR RESERVED BY INSTRUMENTS OF RECORD OR AS NOW EXISTING ON SAID TRACT.

**DESCRIPTION - TRACT 5**


A TRACT OF LAND IN THE S 1/2 NW 1/4 OF SECTION 2, T16S, R9E, NMPM, OTERO COUNTY, NEW MEXICO, DESCRIBED BY METES AND BOUNDS AS FOLLOWS:

STARTING AT THE NORTHWEST CORNER OF SAID SECTION 2 AND GOING S00°49'10"E ALONG THE WEST LINE OF SAID SECTION 2 A DISTANCE OF 855.74 FEET TO THE PLACE OF BEGINNING OF THE TRACT OF LAND HEREIN DESCRIBED; THENCE EAST A DISTANCE OF 656.60 FEET; THENCE S00°32'30"E A DISTANCE OF 215.59 FEET; THENCE N89°51'25"W A DISTANCE OF 655.58 FEET; THENCE N00°49'10"W A DISTANCE OF 213.97 FEET TO THE SAID PLACE OF BEGINNING, AND CONTAINING 3.235 ACRES, MORE OR LESS.

SUBJECT TO ANY RIGHTS-OF-WAY OR OTHER EASEMENTS AS GRANTED OR RESERVED BY INSTRUMENTS OF RECORD OR AS NOW EXISTING ON SAID TRACT.

**CERTIFICATE**  
I, BRANDEN LANGLEY, A NEW MEXICO LICENSED PROFESSIONAL SURVEYOR, CERTIFY THAT I CONDUCTED AND AM RESPONSIBLE FOR THIS SURVEY, THAT THIS SURVEY IS TRUE AND CORRECT TO THE BEST OF MY KNOWLEDGE AND BELIEF, AND THAT THIS SURVEY AND PLAT MEETS THE MINIMUM STANDARDS FOR SURVEYING IN NEW MEXICO.

NOTED: IF THIS PLAT IS NOT RED OR EMBOSSED AND THE SIGNATURE PLACED ON THIS IS AN UNAUTHORIZED COPY AND THE CERTIFICATIONS ARE NULL AND VOID.

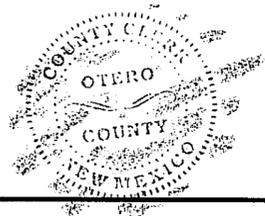


NOTE:  
BOOK AND PAGE NUMBERS REFERRED TO ARE OF THE RECORDS OF OTERO COUNTY, NEW MEXICO, OBTAINED FROM THE FILES OF THE OTERO COUNTY ASSESSOR'S OFFICE.

COE-13-EX-34  
COE-13-EX-36  
COE-13-EX-37  
COE-13-EX-38  
COE-13-EX-39



**ALAMOTERO LAND SURVEYS, P.C.**  
PROFESSIONAL LAND SURVEYORS  
1101 NORTH FLORIDA AVENUE  
ALAMOGORDO, NEW MEXICO  
PHONE 575-437-7074 FAX 575-437-7075  
COPYRIGHT © 2013 ALAMOTERO LAND SURVEYS, P.C.

DATE: 04/16/13 SCALE: 1" = 100'  
DRAWN BY: LTR JOB NO.: 13-0151  
CHECKED BY: BL SHEET 2 OF 2

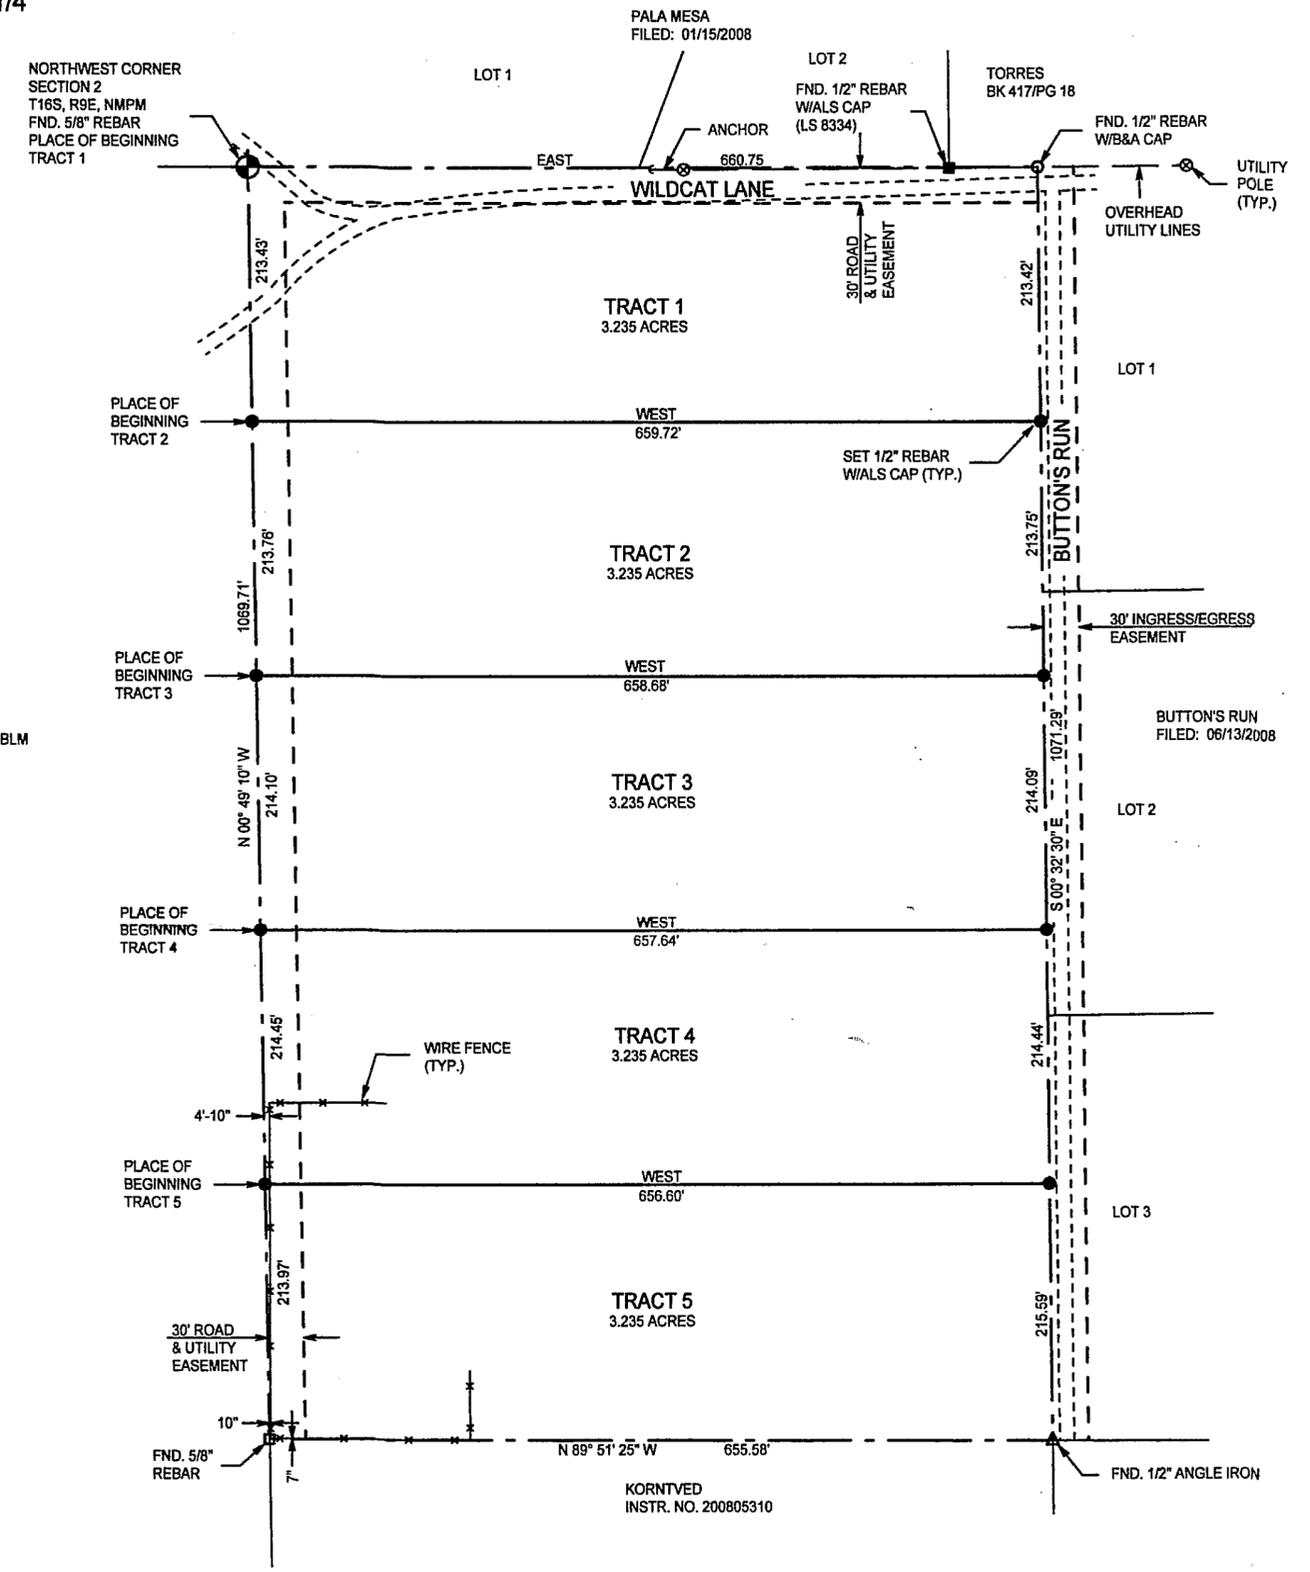

IRMA AMIN

LTR/PLAT-13