


A SURVEY PLAT OF TWO TRACTS OF LAND IN THE NE 1/4 NW 1/4 OF SECTION 18, T16S, R12E, NMPM OTERO COUNTY, NEW MEXICO

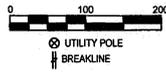

DESCRIPTION - TRACT ONE

A TRACT OF LAND IN THE NE 1/4 NW 1/4 OF SECTION 18, T16S, R12E, NMPM, OTERO COUNTY, NEW MEXICO, DESCRIBED BY METES AND BOUNDS AS FOLLOWS:

STARTING AT THE NORTH ONE-QUARTER QUARTER CORNER OF SAID SECTION 18 AND GOING S01°28'30"E ALONG THE NORTHSOUTH CENTERLINE OF SAID SECTION 18 A DISTANCE OF 586.14 FEET, THENCE N89°20'41"W A DISTANCE OF 321.11 FEET TO THE PLACE OF BEGINNING OF THE TRACT OF LAND HEREIN DESCRIBED, THENCE CONTINUING N89°20'41"W A DISTANCE OF 482.22 FEET, THENCE N32°51'10"E A DISTANCE OF 273.05 FEET, THENCE N19°02'41"W A DISTANCE OF 84.20 FEET, THENCE N32°28'56"E A DISTANCE OF 96.47 FEET, THENCE S82°56'28"E A DISTANCE OF 201.89 FEET, THENCE S87°32'14"E A DISTANCE OF 145.41 FEET, THENCE S01°29'04"E A DISTANCE OF 277.74 FEET TO THE SAID PLACE OF BEGINNING, AND CONTAINING 2.846 ACRES, MORE OR LESS.

SUBJECT TO ANY RIGHTS-OF-WAY OR OTHER EASEMENTS AS GRANTED OR RESERVED BY INSTRUMENTS OF RECORD OR AS NOW EXISTING ON SAID TRACT.

DESCRIPTION - TRACT TWO

A TRACT OF LAND IN THE NE 1/4 NW 1/4 OF SECTION 18, T16S, R12E, NMPM, OTERO COUNTY, NEW MEXICO, DESCRIBED BY METES AND BOUNDS AS FOLLOWS:

STARTING AT THE NORTH ONE-QUARTER QUARTER CORNER OF SAID SECTION 18 AND GOING S01°28'30"E ALONG THE NORTHSOUTH CENTERLINE OF SAID SECTION 18 A DISTANCE OF 586.14 FEET, THENCE N89°20'41"W A DISTANCE OF 321.11 FEET TO THE PLACE OF BEGINNING OF THE TRACT OF LAND HEREIN DESCRIBED, THENCE S01°18'51"E A DISTANCE OF 101.80 FEET, THENCE N89°20'41"W A DISTANCE OF 516.46 FEET, THENCE N13°04'48"E A DISTANCE OF 52.16 FEET, THENCE N32°11'33"E A DISTANCE OF 24.99 FEET, THENCE S89°20'41"E A DISTANCE OF 482.22 FEET TO THE SAID PLACE OF BEGINNING, AND CONTAINING 1.172 ACRES, MORE OR LESS.


SUBJECT TO ANY RIGHTS-OF-WAY OR OTHER EASEMENTS AS GRANTED OR RESERVED BY INSTRUMENTS OF RECORD OR AS NOW EXISTING ON SAID TRACT.

CERTIFICATE
I, BRANDEN LANGLEY, A NEW MEXICO LICENSED PROFESSIONAL SURVEYOR, CERTIFY THAT I CONDUCTED AND AM RESPONSIBLE FOR THIS SURVEY, THAT THIS SURVEY IS TRUE AND CORRECT TO THE BEST OF MY KNOWLEDGE AND BELIEF, AND THAT THIS SURVEY AND PLAT MEETS THE MINIMUM STANDARDS FOR SURVEYING IN NEW MEXICO.



NOTE:
IF THE SEAL IS NOT RED OR EMBOSSED
AND THE SIGNATURE BLACK, THEN THIS
IS AN UNAUTHORIZED COPY AND THE
CERTIFICATIONS ARE NULL AND VOID.


NOTE: THIS SURVEY WAS PREPARED AT THE REQUEST OF JOHN P. WILSON AND PATRICIA A. WILSON TO PROVIDE LEGAL DESCRIPTIONS FOR THE CLAIM OF EXEMPTION 10-EX-72 FILED AS INSTRUMENT NO. 201010739. NO FIELD WORK WAS DONE FOR THIS SURVEY AND THE CORNERS SHOWN HEREON ARE BASED ON THE SURVEY PLAT PREPARED BY ALAMOTERO LAND SURVEYS, P.C. JOB NO. 09334AS, DATED 08/10/09.

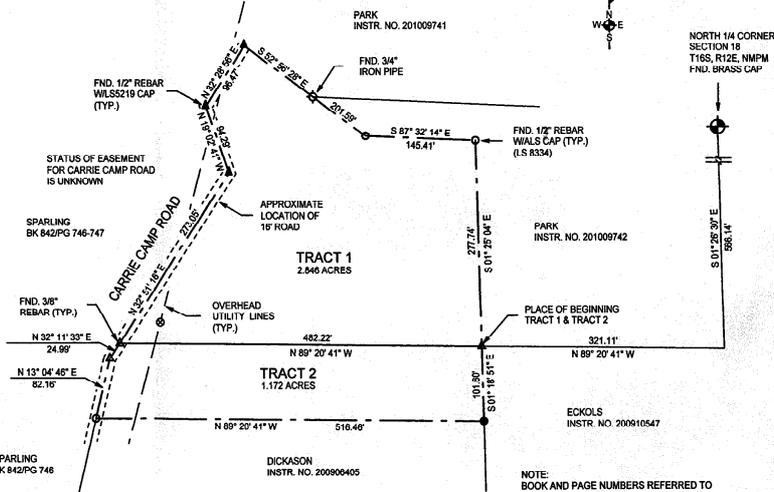

NOTE:
BOOK AND PAGE NUMBERS REFERRED TO ARE OF THE RECORDS OF OTERO COUNTY, NEW MEXICO, OBTAINED FROM THE FILES OF THE OTERO COUNTY ASSESSOR'S OFFICE.

ALAMOTERO LAND SURVEYS, P.C. PROFESSIONAL LAND SURVEYORS
1101 NORTH FLORIDA AVENUE
ALAMOGORDO, NEW MEXICO
PHONE 575-437-7074 FAX 575-437-7075
COPYRIGHT © 2009 ALAMOTERO LAND SURVEYS, P.C.

DATE: 07/28/14 SCALE: 1" = 100'
DRAWN BY: LTR JOB NO.: 09334AS
CHECKED BY: BL SHEET 1 OF 1

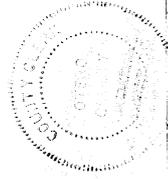

REC DATE: 8/19/14 REC TIME: 8:46:09 AM INSTR#: 201005564 CLK: OTERO COUNTY, DENISE GUERRA COUNTY CLERK PAGE 1 OF 1