

DESCRIPTION - TRACT ONE

A TRACT OF LAND IN THE SE1/4 SECTION 21 AND THE SW1/4 SECTION 22, T14S, R9E, NMPM, DESCRIBED BY METES AND BOUNDS AS FOLLOWS:



SUBJECT TO ANY RIGHTS-OF-WAY OR OTHER EASEMENTS AS GRANTED OR RESERVED BY INSTRUMENTS OF RECORD OR AS NOW EXISTING ON SAID TRACT.































CERTIFICATE

I, KLAUD ZIMMERMANN, A NEW MEXICO LICENSED PROFESSIONAL SURVEYOR, CERTIFY THAT I CONDUCTED AND AM RESPONSIBLE FOR THIS SURVEY, THAT THIS SURVEY IS TRUE AND CORRECT TO THE BEST OF MY KNOWLEDGE AND BELIEF, AND THAT THIS SURVEY AND PLAT MEETS THE MINIMUM STANDARDS FOR SURVEYING IN NEW MEXICO.



" Page 16 states the following for the corner corners to sections 33 and 34: "It is not an official corner and I remove it and bury it against the corner post."

In 1970 Quenton Daniel, L.S., set the local standard for survey in T14S, R9E, NMPM. By following the instructions in the BLM Manual for instructions for the survey of the public lands of the United States - 1973. He re-surveyed the entire township using the bona fide brass caps on the north, south, east and west township lines. Then provided legal descriptions for quit claiming or quiet title action to establish the fenced, occupied or claimed boundaries as the correct lines.

This standard has been followed by other local surveyors.




CLAIM OF EXEMPTION FAMILY MEMBER A SURVEY PLAT OF SEVEN TRACTS OF LAND IN SECTIONS 21 & 22, T14S, R9E, NMPM OTERO COUNTY, NEW MEXICO

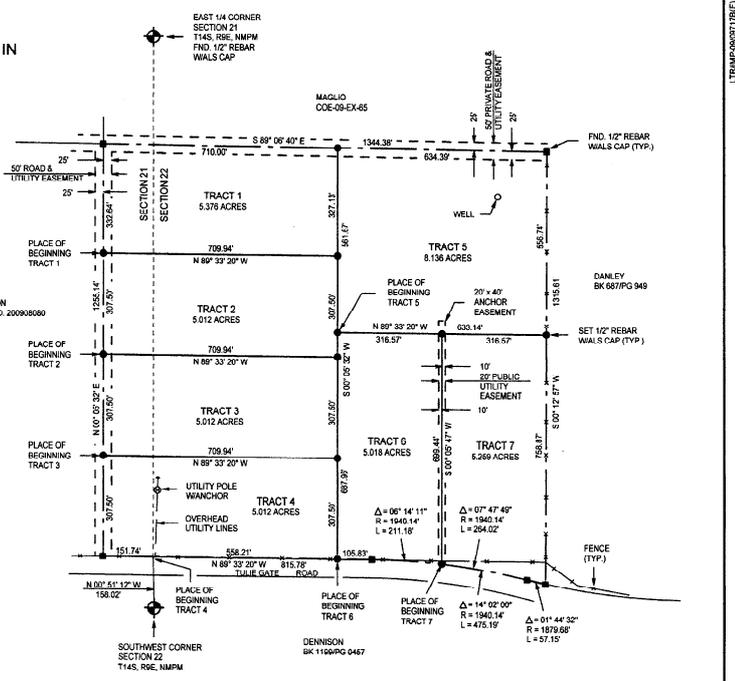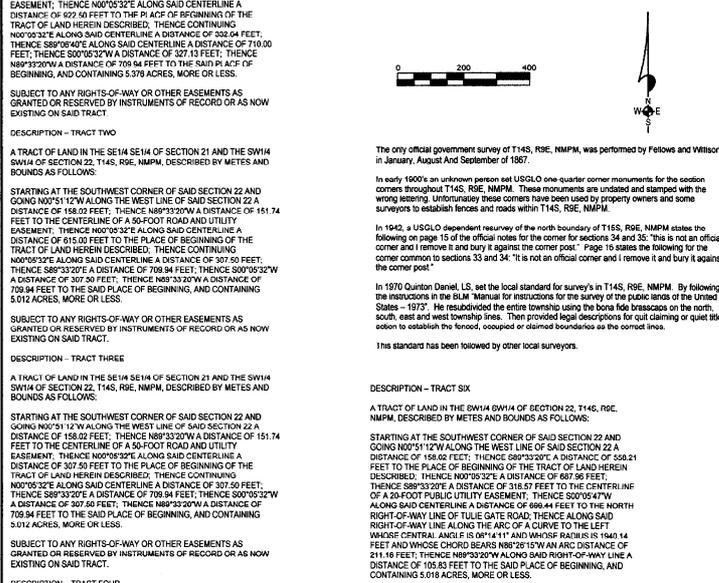



INDEXING INFORMATION FOR COUNTY CLERK  
OWNER(S):  
SECTION(S): 21 & 22 TOWNSHIP(S): 14 S RANGE(S): 9 E  
SUBDIVISION:  
FILED AND RECORDING  
PLAT FOR RECORD IN THE OTERO COUNTY CLERK'S OFFICE ON THE 20th DAY OF November 20th AT 1:46 PM (P.M.)  
RECEPTION # 201405513  
Dorise Guerra DEPUTY COUNTY CLERK  
MAGLIO  
ALAMOTERO PROFESSIONAL LAND SURVEYORS  
1101 NORTH FLORIDA AVENUE  
ALAMOGORDO, NEW MEXICO  
PHONE 575-437-7074 FAX 575-437-7076  
DATE: 02/09/10 SCALE: 1" = 200'  
DRAWN BY: LTR JOB NO: 020717  
CHECKED BY: KZ SHEET 2 OF 2

CERTIFICATE  
I, KLAUD ZIMMERMANN, A NEW MEXICO LICENSED PROFESSIONAL SURVEYOR, CERTIFY THAT I CONDUCTED AND AM RESPONSIBLE FOR THIS SURVEY, THAT THIS SURVEY IS TRUE AND CORRECT TO THE BEST OF MY KNOWLEDGE AND BELIEF, AND THAT THIS SURVEY AND PLAT MEETS THE MINIMUM STANDARDS FOR SURVEYING IN NEW MEXICO.

L:\TEMP\00717B\F1