


**CLAIM OF EXEMPTION
RE-ALIGN TRACT LINE
A SURVEY PLAT OF TWO TRACTS OF LAND IN THE
NW 1/4 SE 1/4 AND THE SW 1/4 NE 1/4 OF SECTION 26,
T16S, R14E, NMPM, OTERO COUNTY, NEW MEXICO**

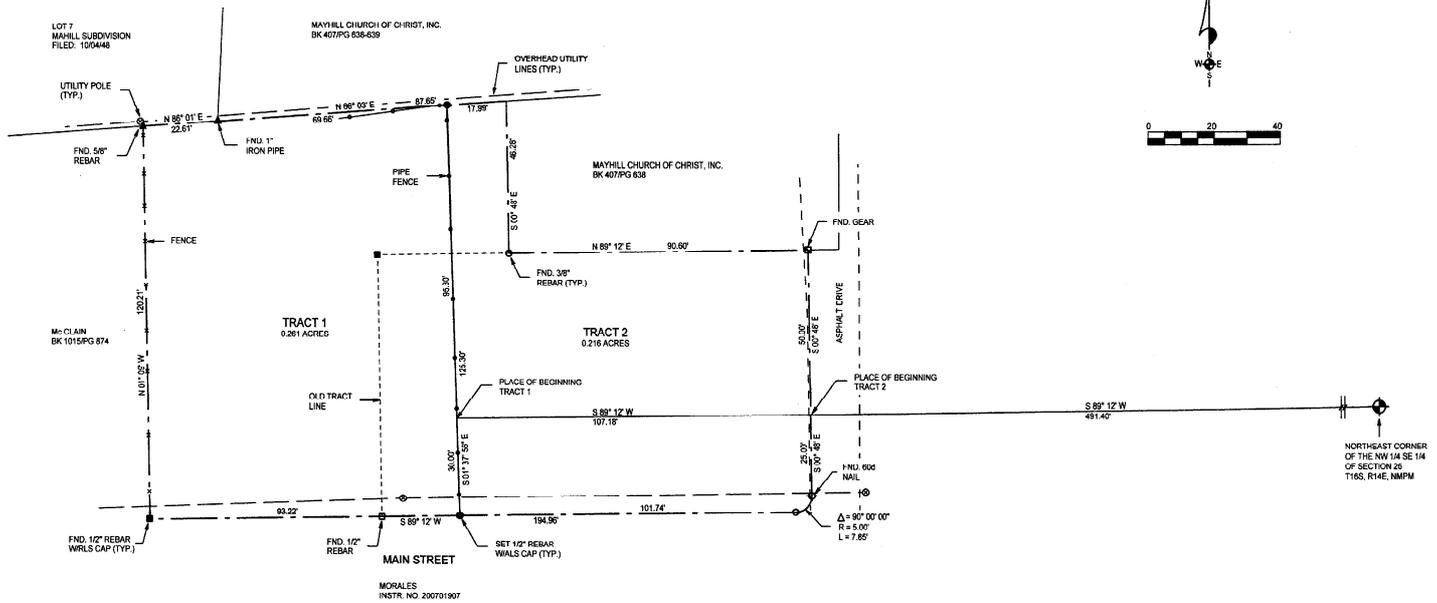

DESCRIPTION - TRACT ONE

A TRACT OF LAND IN THE NW1/4 SE1/4 AND THE SW1/4 NE1/4 OF SECTION 26, T16S, R14E, NMPM, OTERO COUNTY, NEW MEXICO, DESCRIBED BY METES AND BOUNDS AS FOLLOWS:



SUBJECT TO ANY RIGHTS-OF-WAY OR OTHER EASEMENTS AS GRANTED OR RESERVED BY INSTRUMENTS OF RECORD OR AS NOW EXISTING ON SAID TRACT.

DESCRIPTION - TRACT TWO

A TRACT OF LAND IN THE NW1/4 SE1/4 AND THE SW1/4 NE1/4 OF SECTION 26, T16S, R14E, NMPM, OTERO COUNTY, NEW MEXICO, DESCRIBED BY METES AND BOUNDS AS FOLLOWS:

STARTING AT THE NORTHEAST CORNER OF THE SAID NW1/4 SE1/4 AND GOING S88°12'W ALONG THE NORTH LINE OF THE SAID NW1/4 SE1/4 A DISTANCE OF 491.40 FEET TO THE PLACE OF BEGINNING OF THE TRACT OF LAND HEREIN DESCRIBED; 

SUBJECT TO ANY RIGHTS-OF-WAY OR OTHER EASEMENTS AS GRANTED OR RESERVED BY INSTRUMENTS OF RECORD OR AS NOW EXISTING ON SAID TRACT.

CERTIFICATE

I, BRANDEN LANGLEY, A NEW MEXICO LICENSED PROFESSIONAL SURVEYOR, CERTIFY THAT I CONDUCTED AND AM RESPONSIBLE FOR THIS SURVEY, THAT THIS SURVEY IS TRUE AND CORRECT TO THE BEST OF MY KNOWLEDGE AND BELIEF, AND THAT THIS SURVEY AND PLAT MEETS THE MINIMUM STANDARDS FOR SURVEYING IN NEW MEXICO.

- NOTES:**
- 1) THIS SURVEY IS BASED ON FOUND CORNERS SET BY OTHERS AND DEEDS RECORDED AS INSTRUMENT NO. 20100504 AND INSTRUMENT NO. 201009681.
 - 2) TRACT 1 IS LESS THAN THE 3/4 ACRE REQUIREMENT FOR A SEPTIC TANK, BUT THE ORIGINAL TRACT SIZE HAS BEEN INCREASED.
 - 3) TRACT 2 IS TO BE USED FOR THE SOLE PURPOSE OF A PARKING LOT AND NO SEPTIC TANK SHALL BE PLACED ON THIS TRACT UNLESS COMBINED WITH ADJOINING TRACTS TO MEET THE 3/4 ACRE REQUIREMENT.

NOTE:
BOOK AND PAGE NUMBERS REFERRED TO ARE OF THE RECORDS OF OTERO COUNTY, NEW MEXICO, OBTAINED FROM THE FILES OF THE OTERO COUNTY ASSESSOR'S OFFICE.

COE-15-EX-07
MAYHILL CHURCH OF CHRIST

Branden Langley



ALAMOTERO LAND SURVEYS, P.C.	PROFESSIONAL LAND SURVEYORS	
	1101 NORTH FLORIDA AVENUE ALAMOGORDO, NEW MEXICO PHONE 575-437-7074 FAX 575-437-7075	
DATE: 01/21/14	SCALE: 1" = 20'	
DRAWN BY: LTR	JOB NO.: 14-0021	
CHECKED BY: JR	SHEET: 1 OF 1	