


**CLAIM OF EXEMPTION
5 YEAR HOLD
A SURVEY PLAT OF TWO TRACTS OF LAND IN THE W 1/2 NW 1/4
OF SECTION 7, T18S, R10E, NMPM, OTERO COUNTY, NEW MEXICO**

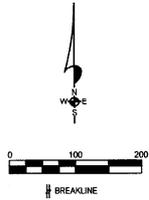

DESCRIPTION - TRACT ONE

A TRACT OF LAND IN THE W1/2 NW1/4 OF SECTION 7, T18S, R10E, NMPM, OTERO COUNTY, NEW MEXICO, DESCRIBED BY METES AND BOUNDS AS FOLLOWS:

00 FEET; THENCE N89°55'10"W A DISTANCE OF 217.80 FEET TO THE CENTERLINE OF A 50-FOOT ROAD AND UTILITY EASEMENT; THENCE N00°00'00"E ALONG SAID CENTERLINE A DISTANCE OF 129.82 FEET TO THE SAID PLACE OF BEGINNING, AND CONTAINING 8.997 ACRES, MORE OR LESS.

SUBJECT TO ANY RIGHTS-OF-WAY OR OTHER EASEMENTS AS GRANTED OR RESERVED BY INSTRUMENTS OF RECORD OR AS NOW EXISTING ON SAID TRACT.

DESCRIPTION - TRACT TWO

A TRACT OF LAND IN THE W1/2 NW1/4 OF SECTION 7, T18S, R10E, NMPM, OTERO COUNTY, NEW MEXICO, DESCRIBED BY METES AND BOUNDS AS FOLLOWS:

80 FEET; THENCE S00°00'00"W A DISTANCE OF 200.00 FEET TO THE CENTERLINE OF A 20-FOOT DRAINAGE EASEMENT; THENCE N89°55'10"W ALONG SAID CENTERLINE A DISTANCE OF 217.80 FEET TO THE CENTERLINE OF A 50-FOOT ROAD AND UTILITY EASEMENT; THENCE N00°00'00"E ALONG SAID CENTERLINE A DISTANCE OF 200.00 FEET TO THE SAID PLACE OF BEGINNING, AND CONTAINING 1.000 ACRES, MORE OR LESS.

SUBJECT TO ANY RIGHTS-OF-WAY OR OTHER EASEMENTS AS GRANTED OR RESERVED BY INSTRUMENTS OF RECORD OR AS NOW EXISTING ON SAID TRACT.

CERTIFICATE

I, BRANDEN LANGLEY, A NEW MEXICO LICENSED PROFESSIONAL SURVEYOR, CERTIFY THAT I CONDUCTED AND AM RESPONSIBLE FOR THIS SURVEY; THAT THIS SURVEY IS TRUE AND CORRECT TO THE BEST OF MY KNOWLEDGE AND BELIEF, AND THAT THIS SURVEY AND PLAT MEETS THE MINIMUM STANDARDS FOR SURVEYING IN NEW MEXICO.


Branden Langley

NOTE:
IF THE SEAL IS NOT RED OR EMBOSSED
AND THE SIGNATURE BLACK, THEN THIS
IS AN UNRECORDED COPY AND THE
CERTIFICATIONS ARE NULL AND VOID.

NOTE:
BOOK AND PAGE NUMBERS REFERRED TO
ARE OF THE RECORDS OF OTERO COUNTY,
NEW MEXICO, OBTAINED FROM THE FILES
OF THE OTERO COUNTY ASSESSORS OFFICE.

REC. DATE: 4/24/15 REC. TIME: 2:40:08 PM DRAWN: 04/20/15 CLK:
OTERO COUNTY SERVICE CENTER COUNTY CLERK, OTERO COUNTY, NEW MEXICO

NOTE: THESE TRACTS MAY NOT BE RESUBDIVIDED,
FOR FIVE (5) YEARS, UNLESS THE APPROPRIATE
SUBDIVISION PROCEDURE IS FOLLOWED.

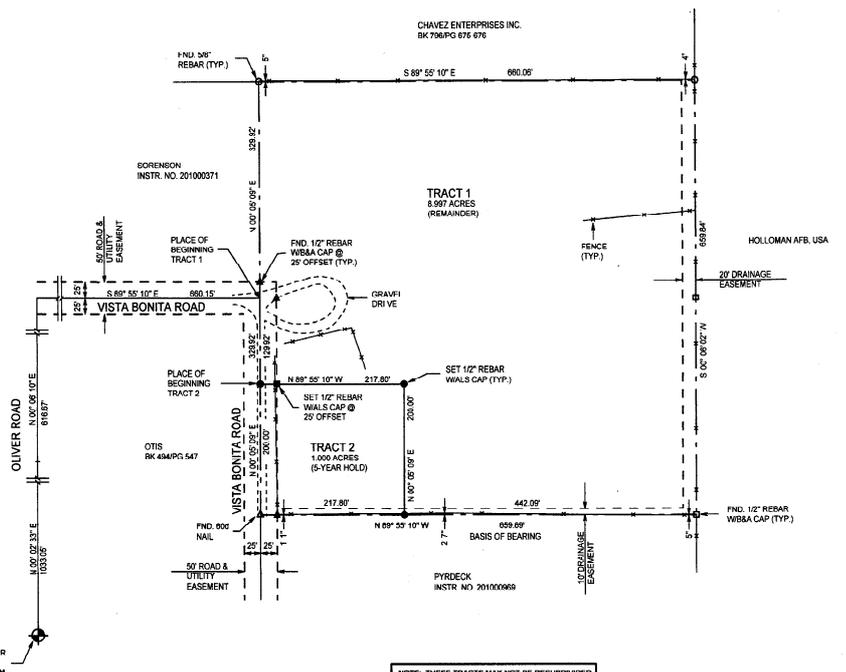

FROST *COE-15-EX-09*

ALAMOTERO LAND SURVEYS P.C.
PROFESSIONAL LAND SURVEYORS
1101 NORTH FLORIDA AVENUE
ALAMOGORDO, NEW MEXICO
PHONE 505-437-1074 FAX 505-437-7075
COPYRIGHT © 2015 ALAMOTERO LAND SURVEYS, P.C.

DATE: 03/25/15 SCALE: 1" = 100'
DRAWN BY: LTR JOB NO: 15-0123
CHECKED BY: BS SHEET: 1 OF 1