


A SURVEY PLAT OF A TRACT OF LAND IN THE NW 1/4 NE 1/4  
OF SECTION 32, T15S, R10E, NMPM, OTERO COUNTY, NEW MEXICO

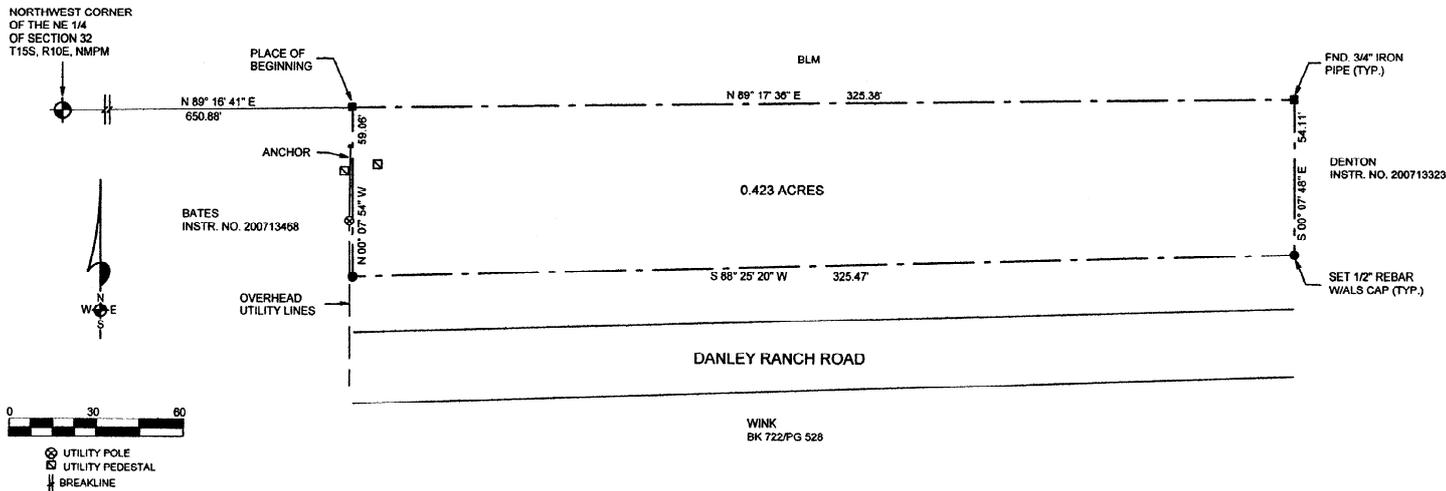

DESCRIPTION

A TRACT OF LAND IN THE NW 1/4 NE 1/4 OF SECTION 32, T15S, R10E, NMPM, OTERO COUNTY, NEW MEXICO, AND LYING NORTH COUNTY ROAD AO44, DESCRIBED BY METES AND BOUNDS AS FOLLOWS:

STARTING AT THE NORTHWEST CORNER OF THE NE 1/4 OF SAID SECTION 32 AND GOING N89°16'41"E A DISTANCE OF 650.88 FEET TO THE PLACE OF BEGINNING OF THE TRACT OF LAND HEREIN DESCRIBED; THENCE N89°17'36"E A DISTANCE OF 325.38 FEET; THENCE S00°07'48"E A DISTANCE OF 54.11 FEET; THENCE S88°25'20"W A DISTANCE OF 325.47 FEET; THENCE N00°07'54"W A DISTANCE OF 59.06 FEET TO THE SAID PLACE OF BEGINNING, AND CONTAINING 0.423 ACRES, MORE OR LESS.

SUBJECT TO ANY RIGHTS-OF-WAY OR OTHER EASEMENTS AS GRANTED OR RESERVED BY INSTRUMENTS OF RECORD OR AS NOW EXISTING ON SAID TRACT.

CERTIFICATE

I, BRANDEN LANGLEY, A NEW MEXICO LICENSED PROFESSIONAL SURVEYOR, CERTIFY THAT I CONDUCTED AND AM RESPONSIBLE FOR THIS SURVEY, THAT THIS SURVEY IS TRUE AND CORRECT TO THE BEST OF MY KNOWLEDGE AND BELIEF, AND THAT THIS SURVEY AND PLAT MEETS THE MINIMUM STANDARDS FOR SURVEYING IN NEW MEXICO.

NOTE:  
IF THE SEAL IS NOT RED OR EMBOSSED AND THE SIGNATURE BLACK, THEN THIS IS AN UNAUTHORIZED COPY AND THE CERTIFICATIONS ARE NULL AND VOID.

NOTE:  
BOOK AND PAGE NUMBERS REFERRED TO ARE OF THE RECORDS OF OTERO COUNTY, NEW MEXICO, OBTAINED FROM THE FILES OF THE OTERO COUNTY ASSESSOR'S OFFICE.

ESTRADA



**ALAMOTERO LAND SURVEYS, P.C.** PROFESSIONAL LAND SURVEYORS  
1101 NORTH FLORIDA AVENUE  
ALAMOGORDO, NEW MEXICO  
PHONE 575-437-7074 FAX 575-437-7075  
COPYRIGHT © 2015 ALAMOTERO LAND SURVEYS, P.C.

DATE: 05/06/15 SCALE: 1" = 30'  
DRAWN BY: LTR JOB NO.: 15-0158  
CHECKED BY: BL SHEET 1 OF 1