


**CLAIM OF EXEMPTION
RE-ALIGN TRACT LINE
A SURVEY PLAT OF TWO TRACTS OF LAND IN THE
E 1/2 SW 1/4 OF SECTION 35, T14S, R9E, NMPM
OTERO COUNTY, NEW MEXICO**

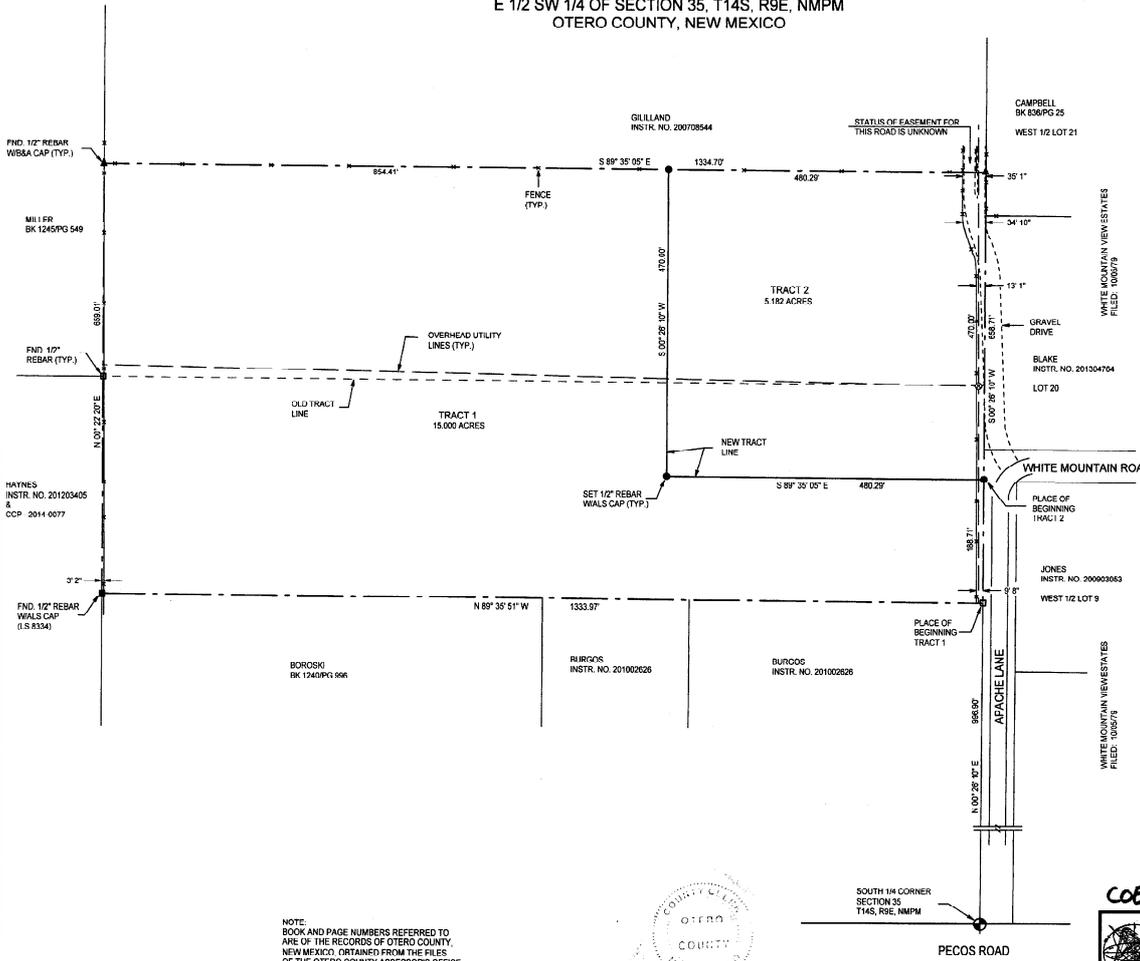

DESCRIPTION - TRACT ONE
A TRACT OF LAND IN THE E1/2 SW1/4 OF SECTION 35, T14S, R9E, NMPM, OTERO COUNTY, NEW MEXICO, DESCRIBED BY ME 185 AND BRAUNUS AS FOLLOWS:
STARTING AT THE SOUTH ONE-QUARTER CORNER OF SAID SECTION 35 AND GOING N0°26'10"E ALONG THE NORTHSOUTH CENTERLINE OF SAID SECTION 35 A DISTANCE OF 996.90 FEET TO THE PLACE OF BEGINNING OF THE TRACT OF LAND HEREIN DESCRIBED; THENCE N89°35'10"E A DISTANCE OF 1333.97 FEET; THENCE N0°22'26"E A DISTANCE OF 689.01 FEET; THENCE S89°35'05"E A DISTANCE OF 854.41 FEET; THENCE S00°26'10"W A DISTANCE OF 470.00 FEET; THENCE S89°35'05"E A DISTANCE OF 480.29 FEET; THENCE S00°26'10"W A DISTANCE OF 470.00 FEET TO THE SAID PLACE OF BEGINNING, AND CONTAINING 15,000 ACRES, MORE OR LESS.
SUBJECT TO ANY RIGHTS-OF-WAY OR OTHER EASEMENTS AS GRANTED OR RESERVED BY INSTRUMENTS OF RECORD OR AS NOW EXISTING ON SAID TRACT

DESCRIPTION - TRACT TWO
A TRACT OF LAND IN THE E1/2 SW1/4 OF SECTION 35, T14S, R9E, NMPM, OTERO COUNTY, NEW MEXICO, DESCRIBED BY ME175 AND ROJINYS AS FOLLOWS:
STARTING AT THE SOUTH ONE-QUARTER CORNER OF SAID SECTION 35 AND GOING N0°26'10"E ALONG THE NORTHSOUTH CENTERLINE OF SAID SECTION 35 A DISTANCE OF 1185.61 FEET TO THE PLACE OF BEGINNING OF THE TRACT OF LAND HEREIN DESCRIBED; THENCE N89°35'10"E A DISTANCE OF 480.29 FEET; THENCE N0°22'26"E A DISTANCE OF 689.01 FEET; THENCE S89°35'05"E A DISTANCE OF 854.41 FEET; THENCE S00°26'10"W A DISTANCE OF 470.00 FEET TO THE SAID PLACE OF BEGINNING, AND CONTAINING 5,182 ACRES, MORE OR LESS.
SUBJECT TO ANY RIGHTS-OF-WAY OR OTHER EASEMENTS AS GRANTED OR RESERVED BY INSTRUMENTS OF RECORD OR AS NOW EXISTING ON SAID TRACT.

CERTIFICATE
I, BRANDEEN LANGLEY, A NEW MEXICO LICENSED PROFESSIONAL SURVEYOR, CERTIFY THAT I CONDUCTED AND AM RESPONSIBLE FOR THIS SURVEY, THAT THIS SURVEY IS TRUE AND CORRECT TO THE BEST OF MY KNOWLEDGE AND BELIEF, AND THAT THIS SURVEY AND PLAT MEETS THE MINIMUM STANDARDS FOR SURVEYING IN NEW MEXICO.

NOTE:
IF THE SEAL IS NOT RED OR EMBOSSED AND THE SIGNATURE BLACK, THEN THIS IS AN UNAUTHORIZED COPY AND THE CERTIFICATIONS ARE NULL AND VOID.



COE-15-EX-27 JARVIS

ALAMOTERO LAND SURVEYS, P.C. PROFESSIONAL LAND SURVEYORS
1101 NORTH FLORIDA AVENUE
ALAMOGORDO, NEW MEXICO PHONE 575-437-7074 FAX 575-437-7075
© 2015 ALAMOTERO LAND SURVEYS, P.C.

DATE: 08/07/15 SCALE: 1" = 100'
DRAWN BY: LTR JOB NO.: 15-0409
CHECKED BY: BL SHEET: 1 OF 1

NOTE:
BOOK AND PAGE NUMBERS REFERRED TO ARE OF THE RECORDS OF OTERO COUNTY, NEW MEXICO, OBTAINED FROM THE FILES OF THE OTERO COUNTY ASSESSOR'S OFFICE.

REG. DATE 01/24/15 REG. TIME 3:13:25 PM 1N3384 201507154 CLK
OTERO COUNTY, OTERO COUNTY CLERK PAGE 1 OF 1