


**CLAIM OF EXEMPTION
FAMILY MEMBER & 5 YEAR HOLD
A SURVEY PLAT OF FOUR TRACTS OF LAND IN THE
E 1/2 NW 1/4 SE 1/4 OF SECTION 5, T15S, R10E, NMPM
OTERO COUNTY, NEW MEXICO**

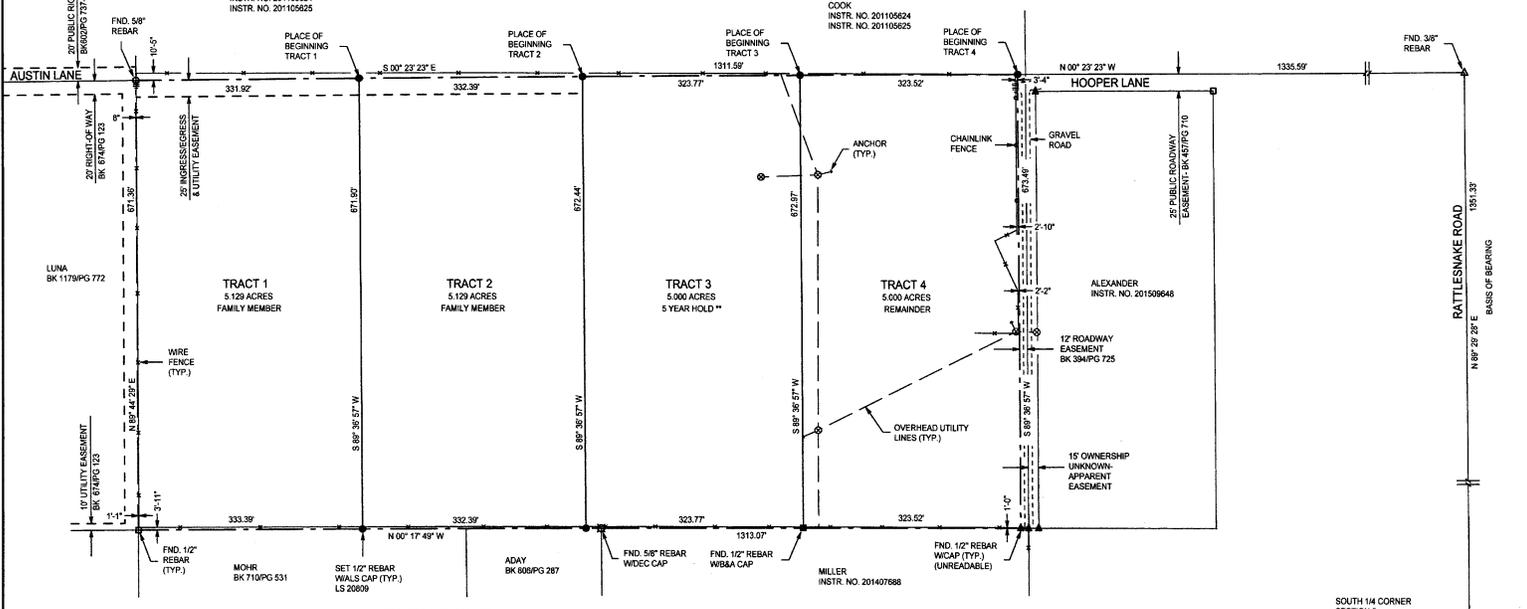

DESCRIPTION - TRACT ONE
A TRACT OF LAND IN THE E1/2 NW1/4 SE1/4 OF SECTION 5, T15S, R10E, NMPM, OTERO COUNTY, NEW MEXICO, DESCRIBED BY METES AND BOUNDS AS FOLLOWS:
STARTING AT THE SOUTH ONE-QUARTER CORNER OF SAID SECTION 5 AND GOING N89°29'28"E ALONG THE SOUTH LINE OF SAID SECTION 5 A DISTANCE OF 1351.33 FEET; THENCE N00°23'23"W A DISTANCE OF 2315.27 FEET TO THE PLACE OF BEGINNING OF THE TRACT OF LAND HEREIN DESCRIBED; THENCE S89°36'57"W A DISTANCE OF 671.90 FEET; THENCE N00°17'49"W A DISTANCE OF 332.39 FEET; THENCE N89°44'29"E A DISTANCE OF 671.36 FEET; THENCE S00°23'23"E A DISTANCE OF 331.92 FEET TO THE SAID PLACE OF BEGINNING, AND CONTAINING 5.129 ACRES, MORE OR LESS.

DESCRIPTION - TRACT THREE
A TRACT OF LAND IN THE E1/2 NW1/4 SE1/4 OF SECTION 5, T15S, R10E, NMPM, OTERO COUNTY, NEW MEXICO, DESCRIBED BY METES AND BOUNDS AS FOLLOWS:
STARTING AT THE SOUTH ONE-QUARTER CORNER OF SAID SECTION 5 AND GOING N89°29'28"E ALONG THE SOUTH LINE OF SAID SECTION 5 A DISTANCE OF 1351.33 FEET; THENCE N00°23'23"W A DISTANCE OF 1659.11 FEET TO THE PLACE OF BEGINNING OF THE TRACT OF LAND HEREIN DESCRIBED; THENCE S89°36'57"W A DISTANCE OF 672.97 FEET; THENCE N00°17'49"W A DISTANCE OF 323.77 FEET; THENCE N89°26'57"E A DISTANCE OF 672.44 FEET; THENCE S00°23'23"E A DISTANCE OF 323.77 FEET TO THE SAID PLACE OF BEGINNING, AND CONTAINING 5.000 ACRES, MORE OR LESS.

SUBJECT TO ANY RIGHTS-OF-WAY OR OTHER EASEMENTS AS GRANTED OR RESERVED BY INSTRUMENTS OF RECORD OR AS NOW EXISTING ON SAID TRACT.


SUBJECT TO ANY RIGHTS-OF-WAY OR OTHER EASEMENTS AS GRANTED OR RESERVED BY INSTRUMENTS OF RECORD OR AS NOW EXISTING ON SAID TRACT.

DESCRIPTION - TRACT TWO
A TRACT OF LAND IN THE E1/2 NW1/4 SE1/4 OF SECTION 5, T15S, R10E, NMPM, OTERO COUNTY, NEW MEXICO, DESCRIBED BY METES AND BOUNDS AS FOLLOWS:
STARTING AT THE SOUTH ONE-QUARTER CORNER OF SAID SECTION 5 AND GOING N89°29'28"E ALONG THE SOUTH LINE OF SAID SECTION 5 A DISTANCE OF 1351.33 FEET; THENCE N00°23'23"W A DISTANCE OF 1662.88 FEET TO THE PLACE OF BEGINNING OF THE TRACT OF LAND HEREIN DESCRIBED; THENCE S89°36'57"W A DISTANCE OF 672.44 FEET; THENCE N00°17'49"W A DISTANCE OF 332.39 FEET; THENCE N89°39'57"E A DISTANCE OF 671.90 FEET; THENCE S00°23'23"E A DISTANCE OF 332.39 FEET TO THE SAID PLACE OF BEGINNING, AND CONTAINING 5.129 ACRES, MORE OR LESS.

DESCRIPTION - TRACT FOUR
A TRACT OF LAND IN THE E1/2 NW1/4 SE1/4 OF SECTION 5, T15S, R10E, NMPM, OTERO COUNTY, NEW MEXICO, DESCRIBED BY METES AND BOUNDS AS FOLLOWS:
STARTING AT THE SOUTH ONE-QUARTER CORNER OF SAID SECTION 5 AND GOING N89°29'28"E ALONG THE SOUTH LINE OF SAID SECTION 5 A DISTANCE OF 1351.33 FEET; THENCE N00°23'23"W A DISTANCE OF 1335.59 FEET TO THE PLACE OF BEGINNING OF THE TRACT OF LAND HEREIN DESCRIBED; THENCE S89°36'57"W A DISTANCE OF 673.46 FEET; THENCE N00°17'49"W A DISTANCE OF 323.52 FEET; THENCE N89°39'57"E A DISTANCE OF 672.97 FEET; THENCE S00°23'23"E A DISTANCE OF 323.52 FEET TO THE SAID PLACE OF BEGINNING, AND CONTAINING 5.000 ACRES, MORE OR LESS.

SUBJECT TO ANY RIGHTS-OF-WAY OR OTHER EASEMENTS AS GRANTED OR RESERVED BY INSTRUMENTS OF RECORD OR AS NOW EXISTING ON SAID TRACT.

SUBJECT TO ANY RIGHTS-OF-WAY OR OTHER EASEMENTS AS GRANTED OR RESERVED BY INSTRUMENTS OF RECORD OR AS NOW EXISTING ON SAID TRACT.

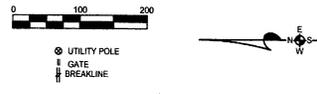

CERTIFICATE
I, BRANDEN LANGLEY, A NEW MEXICO LICENSED PROFESSIONAL SURVEYOR, CERTIFY THAT I CONDUCTED AND AM RESPONSIBLE FOR THIS SURVEY, THAT THIS SURVEY IS TRUE AND CORRECT TO THE BEST OF MY KNOWLEDGE AND BELIEF, AND THAT THIS SURVEY AND PLAT MEETS THE MINIMUM STANDARDS FOR SURVEYING IN NEW MEXICO.



NOTE: THIS TRACT MAY NOT BE RESUBDIVIDED FOR FIVE (5) YEARS, UNLESS THE APPROPRIATE SUBDIVISION PROCEDURE IS FOLLOWED.

NOTE: BOOK AND PAGE NUMBERS REFERRED TO ARE OF THE RECORDS OF OTERO COUNTY, NEW MEXICO, OBTAINED FROM THE FILES OF THE OTERO COUNTY ASSESSOR'S OFFICE.

COE-16-EX-31
COE-16-EX-32
COE-16-EX-33

ALAMOTERO LAND SURVEYS, P.C. PROFESSIONAL LAND SURVEYORS
1101 NORTH FLORISSA AVENUE
ALAMOGORDO, NEW MEXICO
PHONE 575-437-7074 FAX 575-437-7075
COPYRIGHT © 2010 ALAMOTERO LAND SURVEYS, P.C.

DATE: 05/15/16 SCALE: 1" = 100'
DRAWN BY: BL JOB NO.: 16-0257
CHECKED BY: BL SHEET: 1 OF 1

SEC. DATE: 6/24/16 SEC. TIME: 12:54:22 PM INSTR. NO. 20160859 OTERO COUNTY, OTERO COUNTY CLERK, PAGE 1 OF 1